



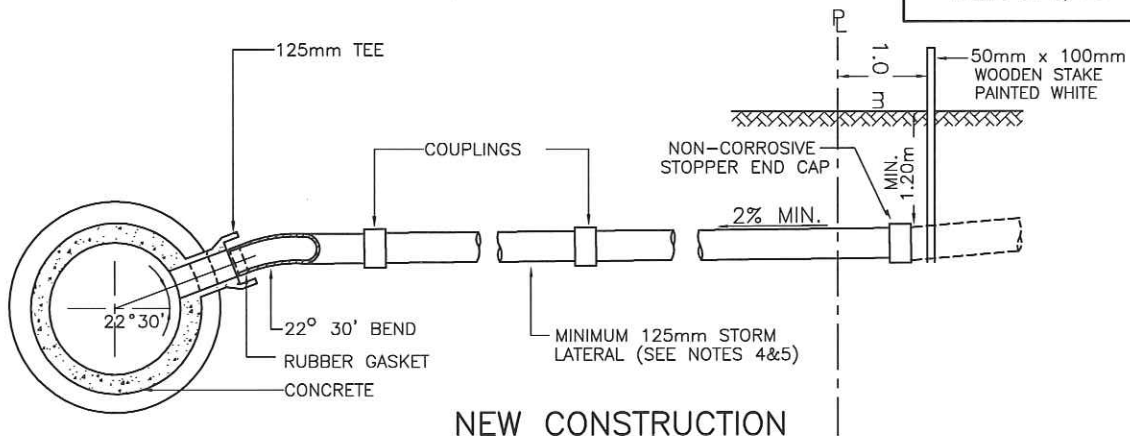

NEW CONSTRUCTION

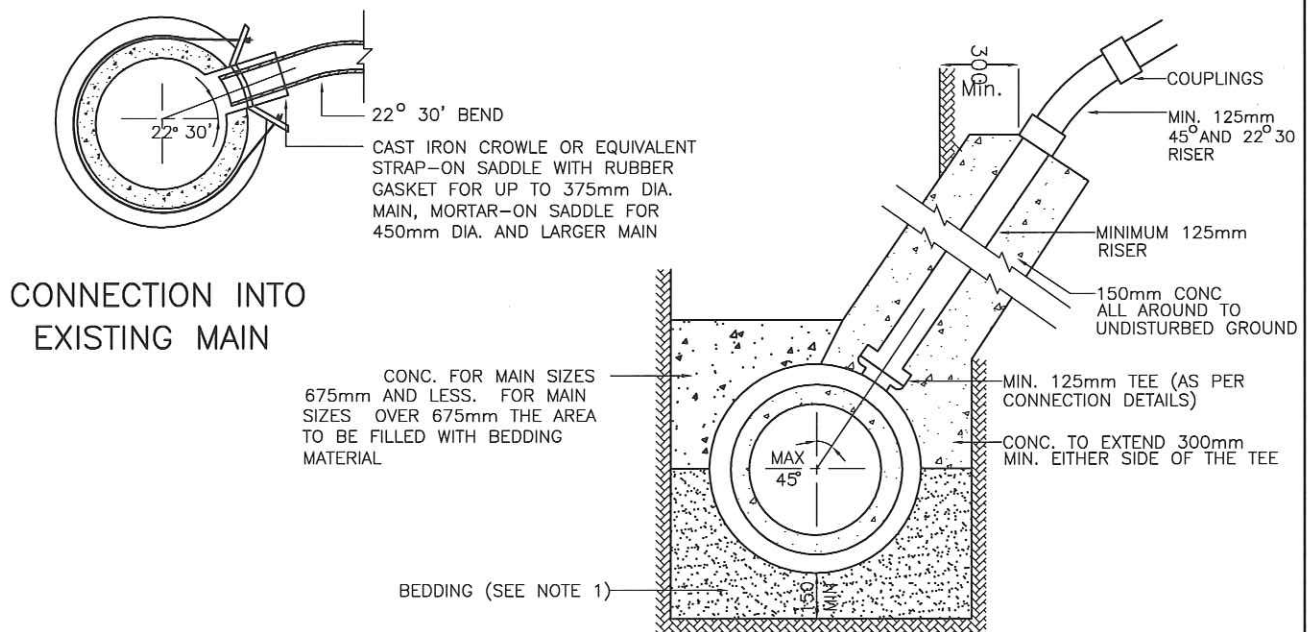

RISER – NEW CONSTRUCTION

NOTE:

- 1) BEDDING TO BE CLASS 'B' UNLESS NOTED OTHERWISE ON PLAN AND PROFILE DRAWINGS
- 2) FOR RISER DETAIL CONCRETE AS PER C-2 (ITEM 11-CONCRETE) CITY OF BURLINGTON AMENDMENTS TO OPSS
- 3) FOR TYPICAL LATERAL LOCATIONS SEE STD. S-185
- 4) THE MAXIMUM NUMBER OF CONNECTIONS PER LENGTH OF PIPE SHALL BE:
FOR 250mm DIA. - 300mm DIA. :1 FOR 375mm DIA.-525mm DIA. :2
- 5) LATERAL MATERIAL TO BE EITHER CLASS 2 CONC. PIPE OR WHITE S.D.R. 28 P.V.C. PIPE,
MANUFACTURED IN ACCORDANCE AND APPROVED BY C.S.A.
- 6) CONNECTIONS INTO CONCRETE MAIN TO BE MANUFACTURED TEE'S OR A CORED OPENING
WITH TEE'S MANUFACTURED IN ACCORDANCE AND APPROVED BY C.S.A.

DIMENSIONS IN mm EXCEPT AS NOTED

APPROVED

DIRECTOR OF ENGINEERING

DATE:

JUNE 5/12.

CITY OF BURLINGTON
ENGINEERING DEPARTMENT

RESIDENTIAL STORM CONNECTION

METRIC

SCALE: N.T.S.

DWG. NO.

S-183