

DRAFT

DATE	ISSUED FOR


E.B.A.
 E.B.A. Architects Inc., 10 St. Mary St., Suite 807, Toronto, Canada M5Y 1P5
 Tel: (416) 593-4477 Fax: (416) 593-4478 info@eba.ca www.eba.ca

Project	FREEMAN STATION
Address	BURLINGTON, ONTARIO
City	CITY OF BURLINGTON
Project no.	09-065
Scale	1 : 50
Drawn by	WM
Reviewed by	AP
Drawing title	Ground Floor Plan - Proposed

Sheet no.
HA111

Proposed Ground Floor Plan
 Scale: 1:50
 HA111

This drawing is the property of E.B.A. Architects Inc. and may not be used or reproduced without express approval. Prior to any building or construction, the contractor shall verify all dimensions and locations with the City of Burlington. E.B.A. Architects Inc. shall not be held liable from the drawings, the final drawings or the Contractor's responsibility for any changes made to the drawings. E.B.A. Architects Inc. is not responsible for any changes made to the drawings. E.B.A. Architects Inc.

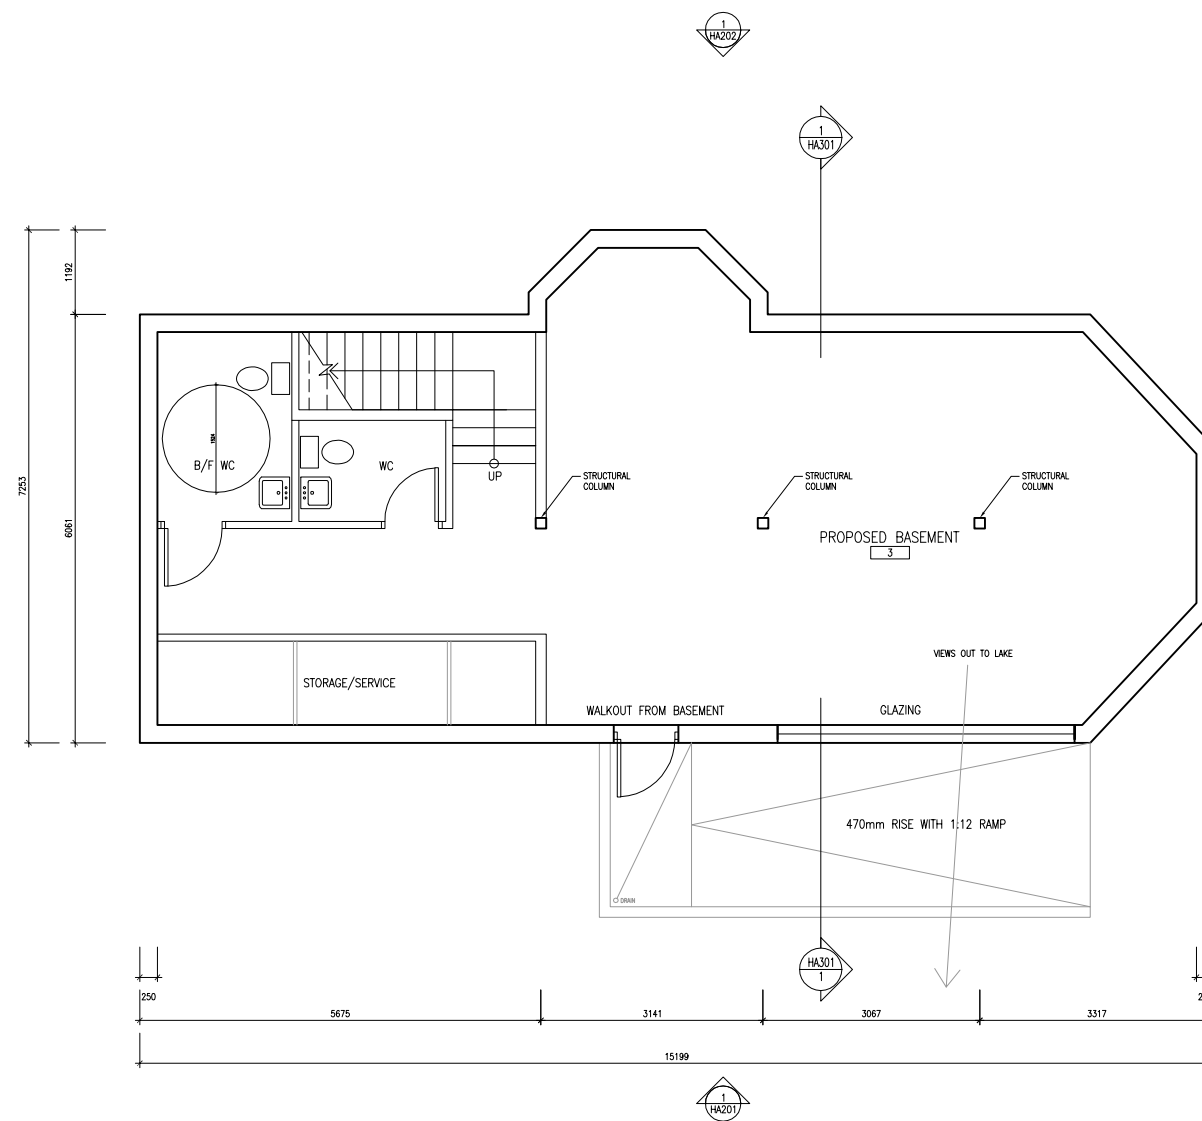

DRAFT

DATE	ISSUED FOR

Project north

E.B.A.


Project
FREEMAN STATION
 Address: BURLINGTON, ONTARIO
 For: CITY OF BURLINGTON
 Project no.: 09-065
 Scale: 1 : 50
 Drawn by: WM
 Reviewed by: AP
 Drawing title:

Basement Plan - Proposed


Sheet no.
HA112

Proposed Basement Plan
 Scale: 1:50
 HA112

This drawing is the property of E.B.A. Architects Inc. and may not be used or reproduced without express approval. Prior to Engineering drawings being prepared and issued, the Contractor and any other designers and consultants shall refer to the drawings of E.B.A. Architects Inc. and any other drawings and specifications issued by the Board of Directors of the Corporation and any changes made to the drawings of E.B.A. Architects Inc. shall be approved by the Board of Directors of the Corporation.

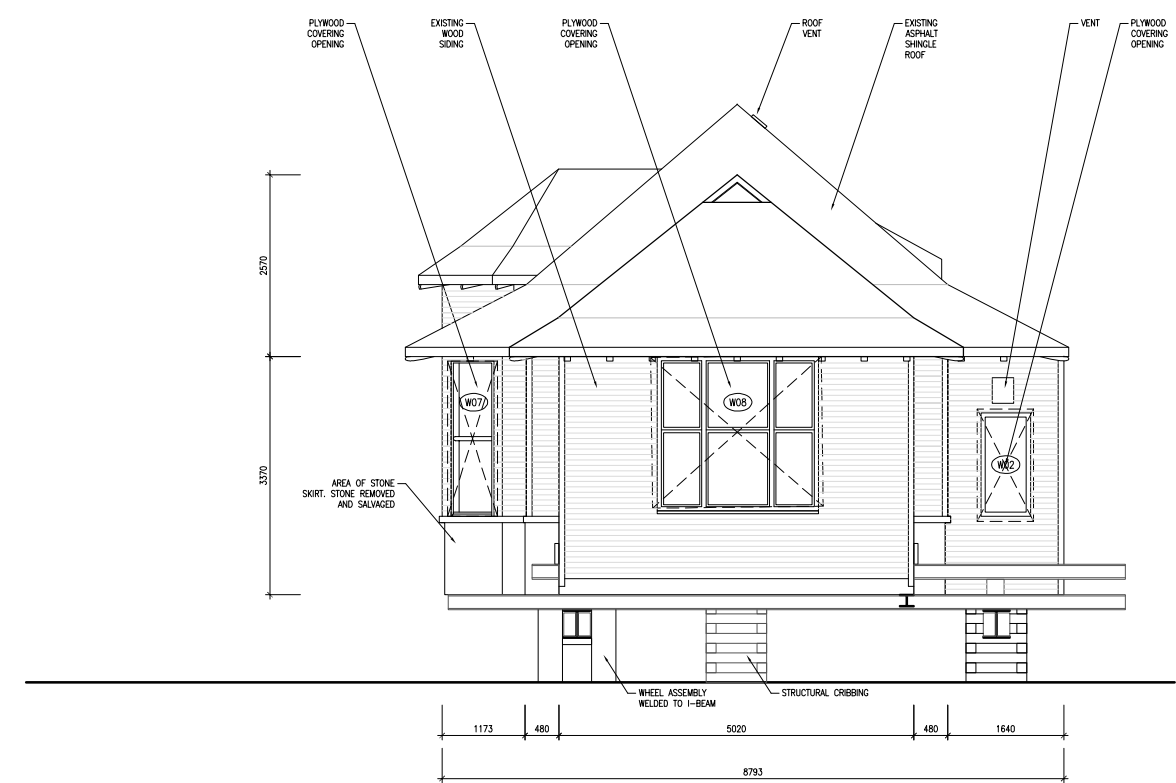


West Elevation 2
Scale: 1:50 HAZ01

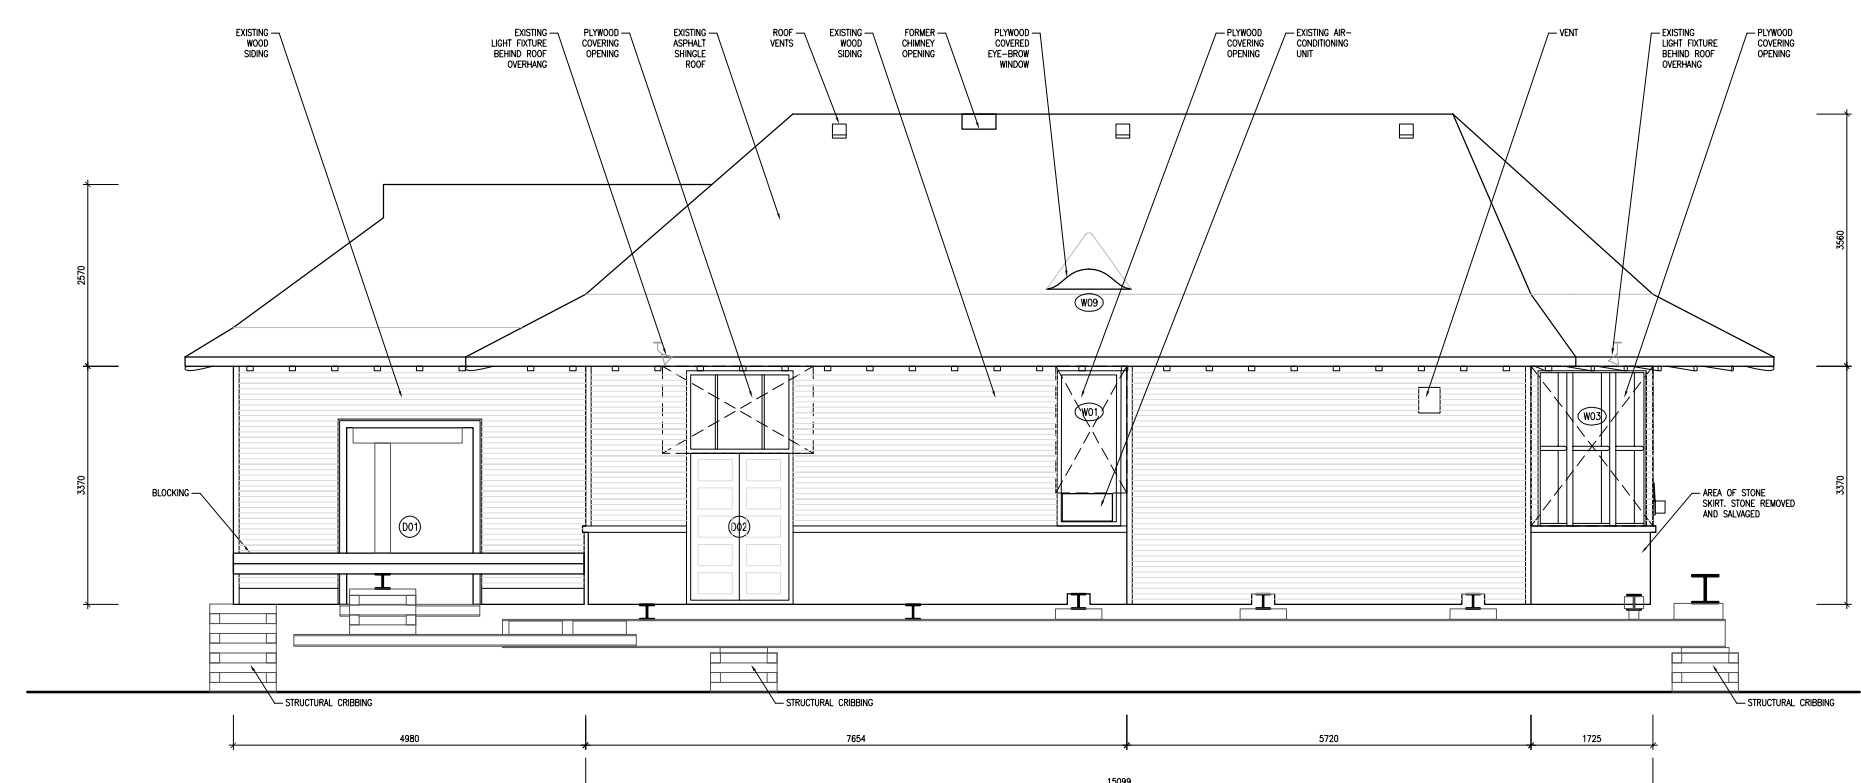

South Elevation 1
Scale: 1:50 HAZ01

DRAFT

DATE	ISSUED FOR
	
Project north	


E.B.A.
E.B.A. Architects Inc., 10 St. Mary St., Suite 807, Toronto, Canada, M4Y 1P6
Tel: (416) 464-4477 Fax: (416) 464-4471 info@eba.ca www.eba.ca

Project	
FREEMAN STATION	
Address	BURLINGTON, ONTARIO
City	CITY OF BURLINGTON
Project no.	09-065
Scale	1 : 50
Drawn by	WM
Reviewed by	AP
Drawing title	


Elevations - Existing Conditions

Sheet no.
HA201

This drawing is the property of E.B.A. Architects Inc. and may not be used or reproduced without express approval. Prior to any building or construction, please consult with the City of Burlington and all other relevant authorities. The Contractor shall be responsible for obtaining all necessary permits and approvals. The Contractor shall be responsible for any changes made to the drawing. E.B.A. Architects Inc. is not responsible for any changes made to the drawing. E.B.A. Architects Inc.

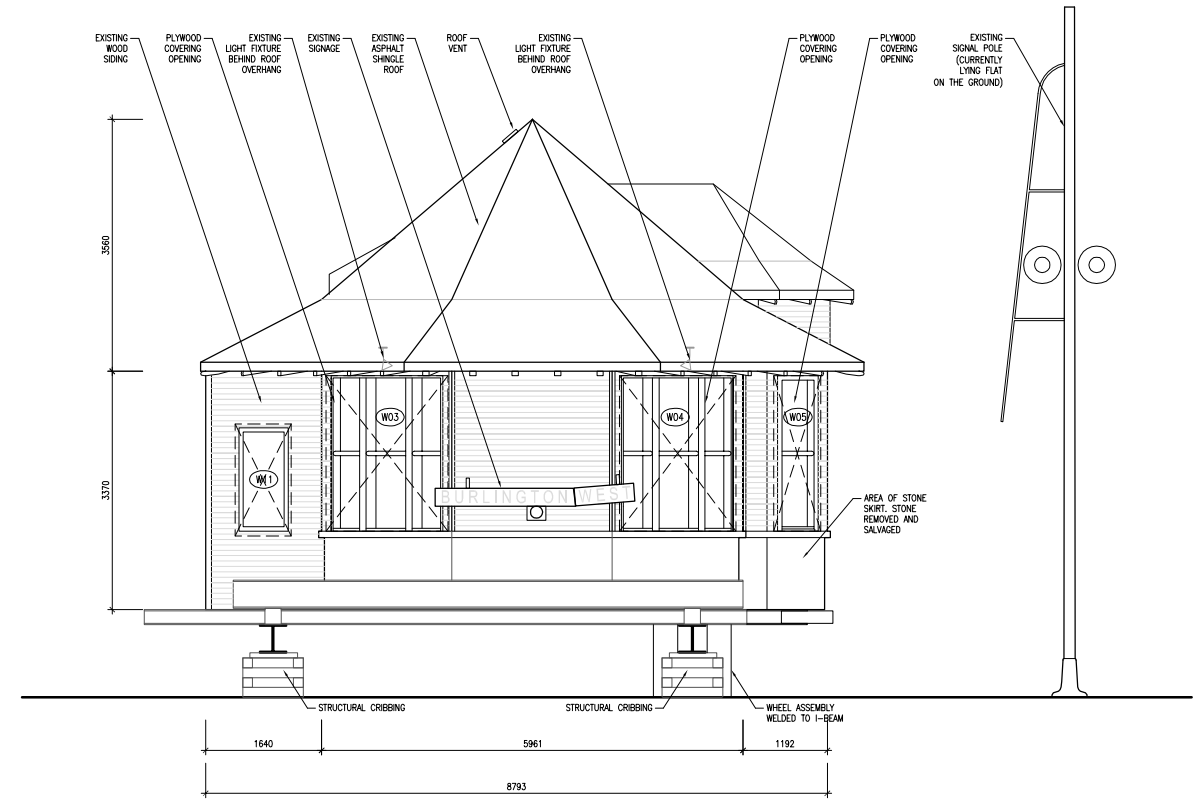

East Elevation 2
Scale: 1:50 HA202

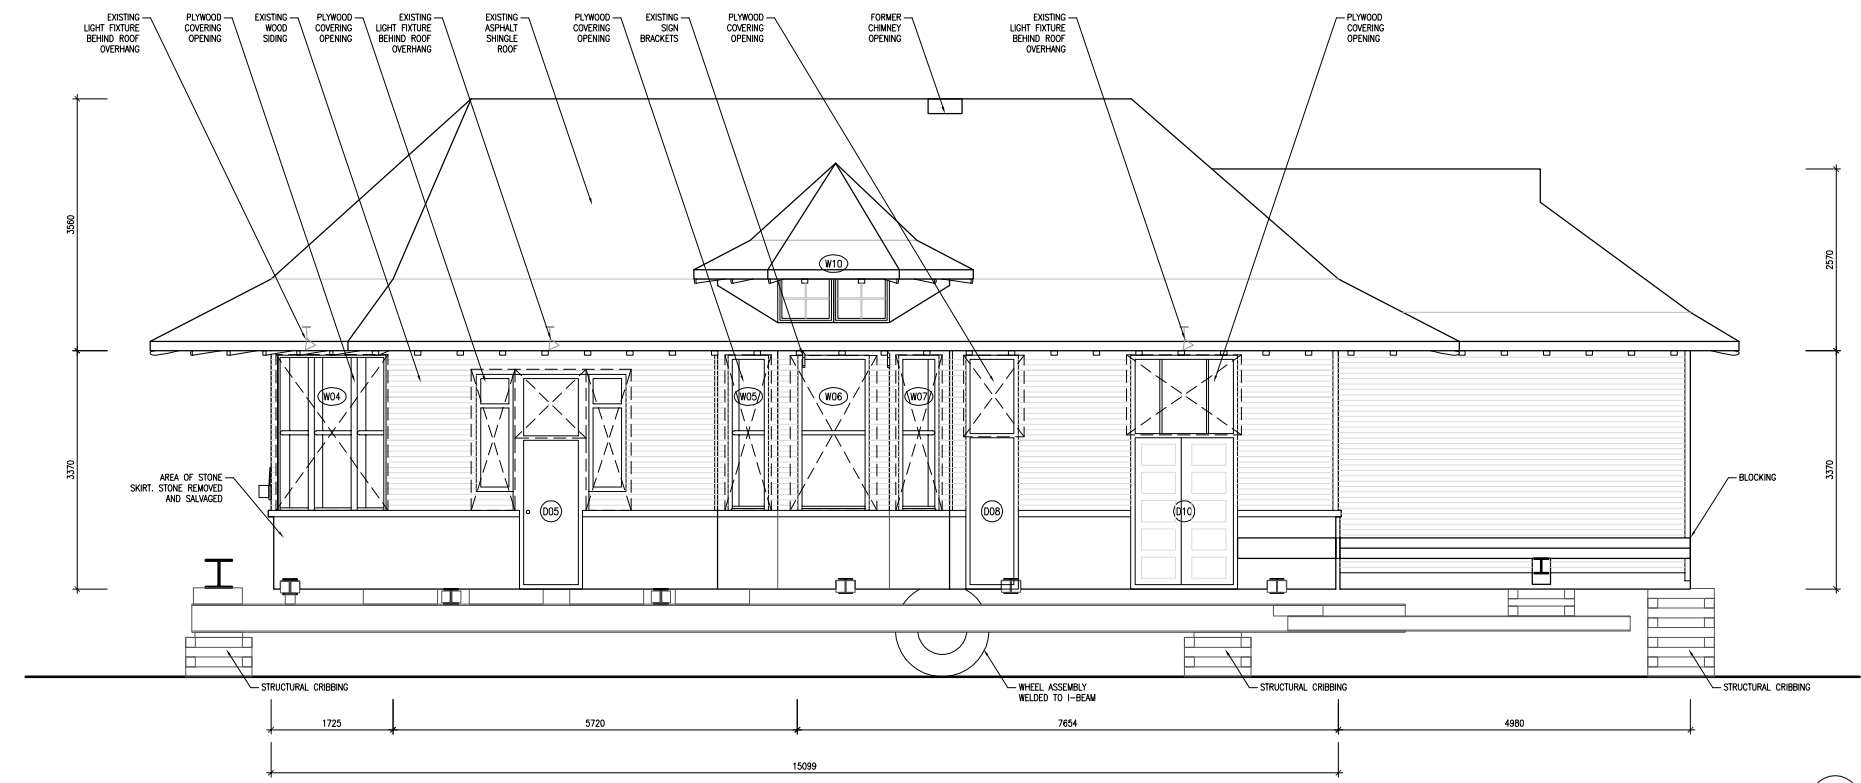

North Elevation 1
Scale: 1:50 HA202

DRAFT

DATE	ISSUED FOR
Project north	


E.B.A.

E.B.A. Architects Inc., 10 St. Mary St., Suite 807, Toronto, Canada, M4Y 1P8
Tel: (416) 464-4477 Fax: (416) 464-4471 info@eba.ca www.eba.ca

Project	FREEMAN STATION
Address	BURLINGTON, ONTARIO
City	CITY OF BURLINGTON
Project no.	09-065
Scale	1 : 50
Drawn by	WM
Reviewed by	AP
Drawing title	Elevations - Existing Conditions

Sheet no.
HA202

This drawing is the property of E.B.A. Architects Inc. and may not be used or reproduced without express approval. Prior to any building or construction, the contractor shall verify all dimensions and locations with the City of Burlington. The Contractor is responsible for any changes made to the drawing. E.B.A. is not responsible for any changes made to the drawing.

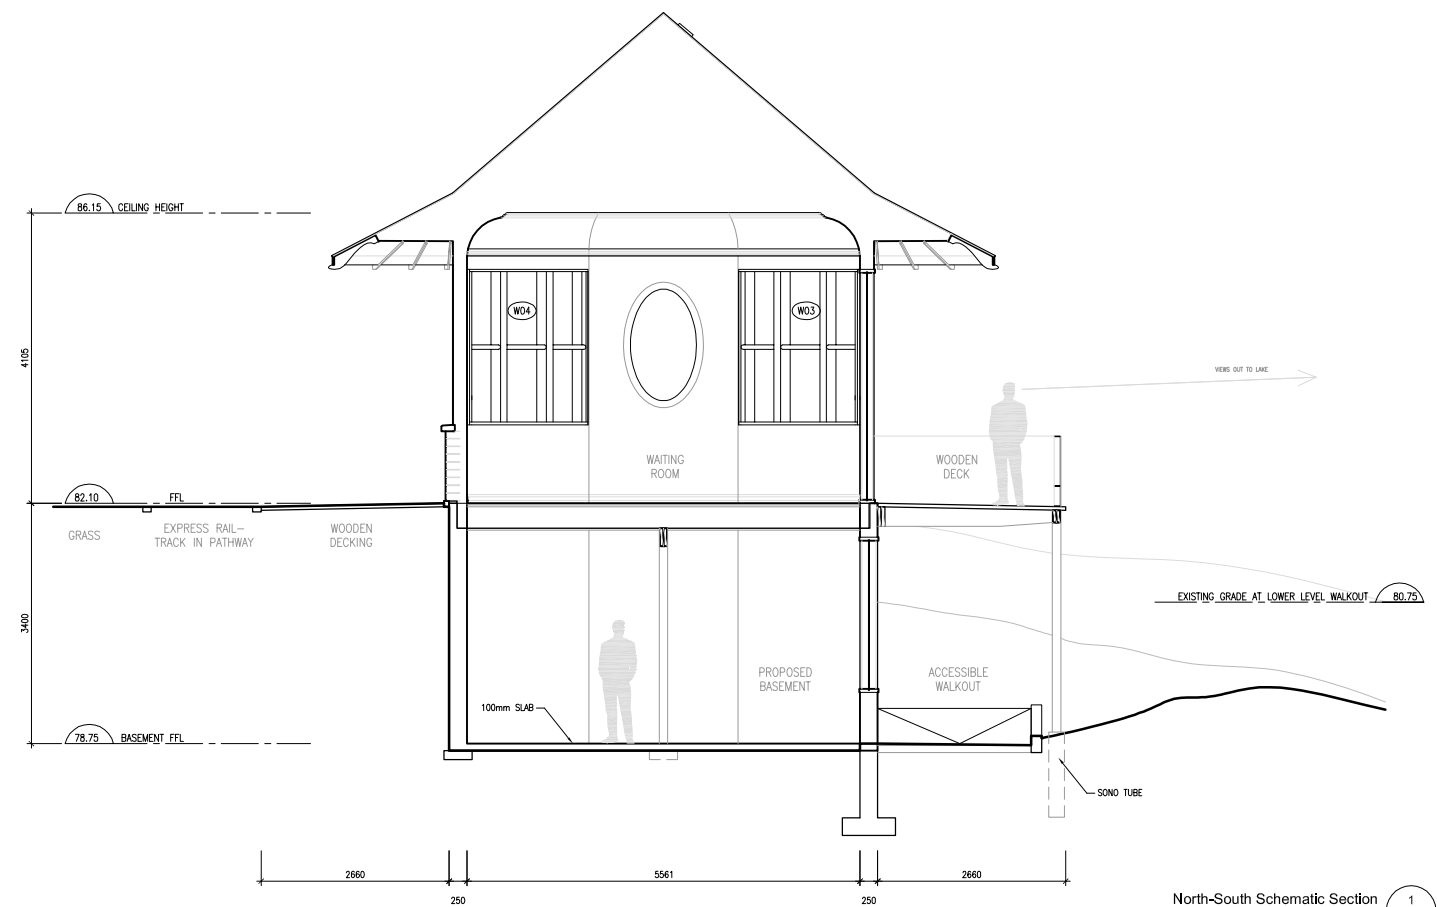

North-South Schematic Section 1
Scale: 1:50 HA301

DRAFT

DATE ISSUED FOR



Project north

E.B.A.

E.B.A. Architects Inc., 10 St. Mary St., Suite 807, Toronto, Canada M5Y 1P5
Tel: (416) 593-4477 Fax: (416) 593-8771 info@eba.ca www.eba.ca

Project

FREEMAN STATION

Address BURLINGTON, ONTARIO

City CITY OF BURLINGTON

Project no. 09-065

Scale 1 : 50

Drawn by WM

Reviewed by AP

Drawing title

Section - Proposed Schematic

Sheet no.

HA301

This drawing is the property of E.B.A. Architects Inc. and may not be used or reproduced without express approval. Prior to any building or construction, the contractor shall verify all dimensions and levels with the contractor and all drawings and levels shall be made from the original. The Board of Architects of the City of Burlington reserves the right to make any changes to the drawing without E.B.A.'s approval.