

NOTE: THE CONTRACTOR WILL CHECK AND VERIFY DIMENSIONS AND SITE CONDITIONS ON THE PROJECT AND REPORT ANY DISCREPANCY TO THE ARCHITECT PRIOR TO THE COMMENCEMENT OF CONSTRUCTION. THIS DRAWING MUST NOT BE USED FOR CONSTRUCTION PURPOSES UNLESS SIGNED BY THE ARCHITECT. ALL DRAWINGS ARE THE PROPERTY OF THE ARCHITECT AND MAY NOT BE COPIED, REPRODUCED OR ALTERED WITHOUT WRITTEN PERMISSION FROM THE ARCHITECT. DO NOT SCALE THE DRAWING.

DATE	REVISION
09/07/15	SUBMISSION FOR SPA

JOB NO.	
DRAWN BY:	MGA
SCALE:	1 : 100
DATE:	09/07/15

**92 PLAINS ROAD
MIXED USE DEVELOPMENT
92 PLAINS RDE
BURLINGTON, ON**

ELEVATIONS


A2.0



1 NORTH ELEVATION
1 : 100



2 WEST ELEVATION
1 : 100

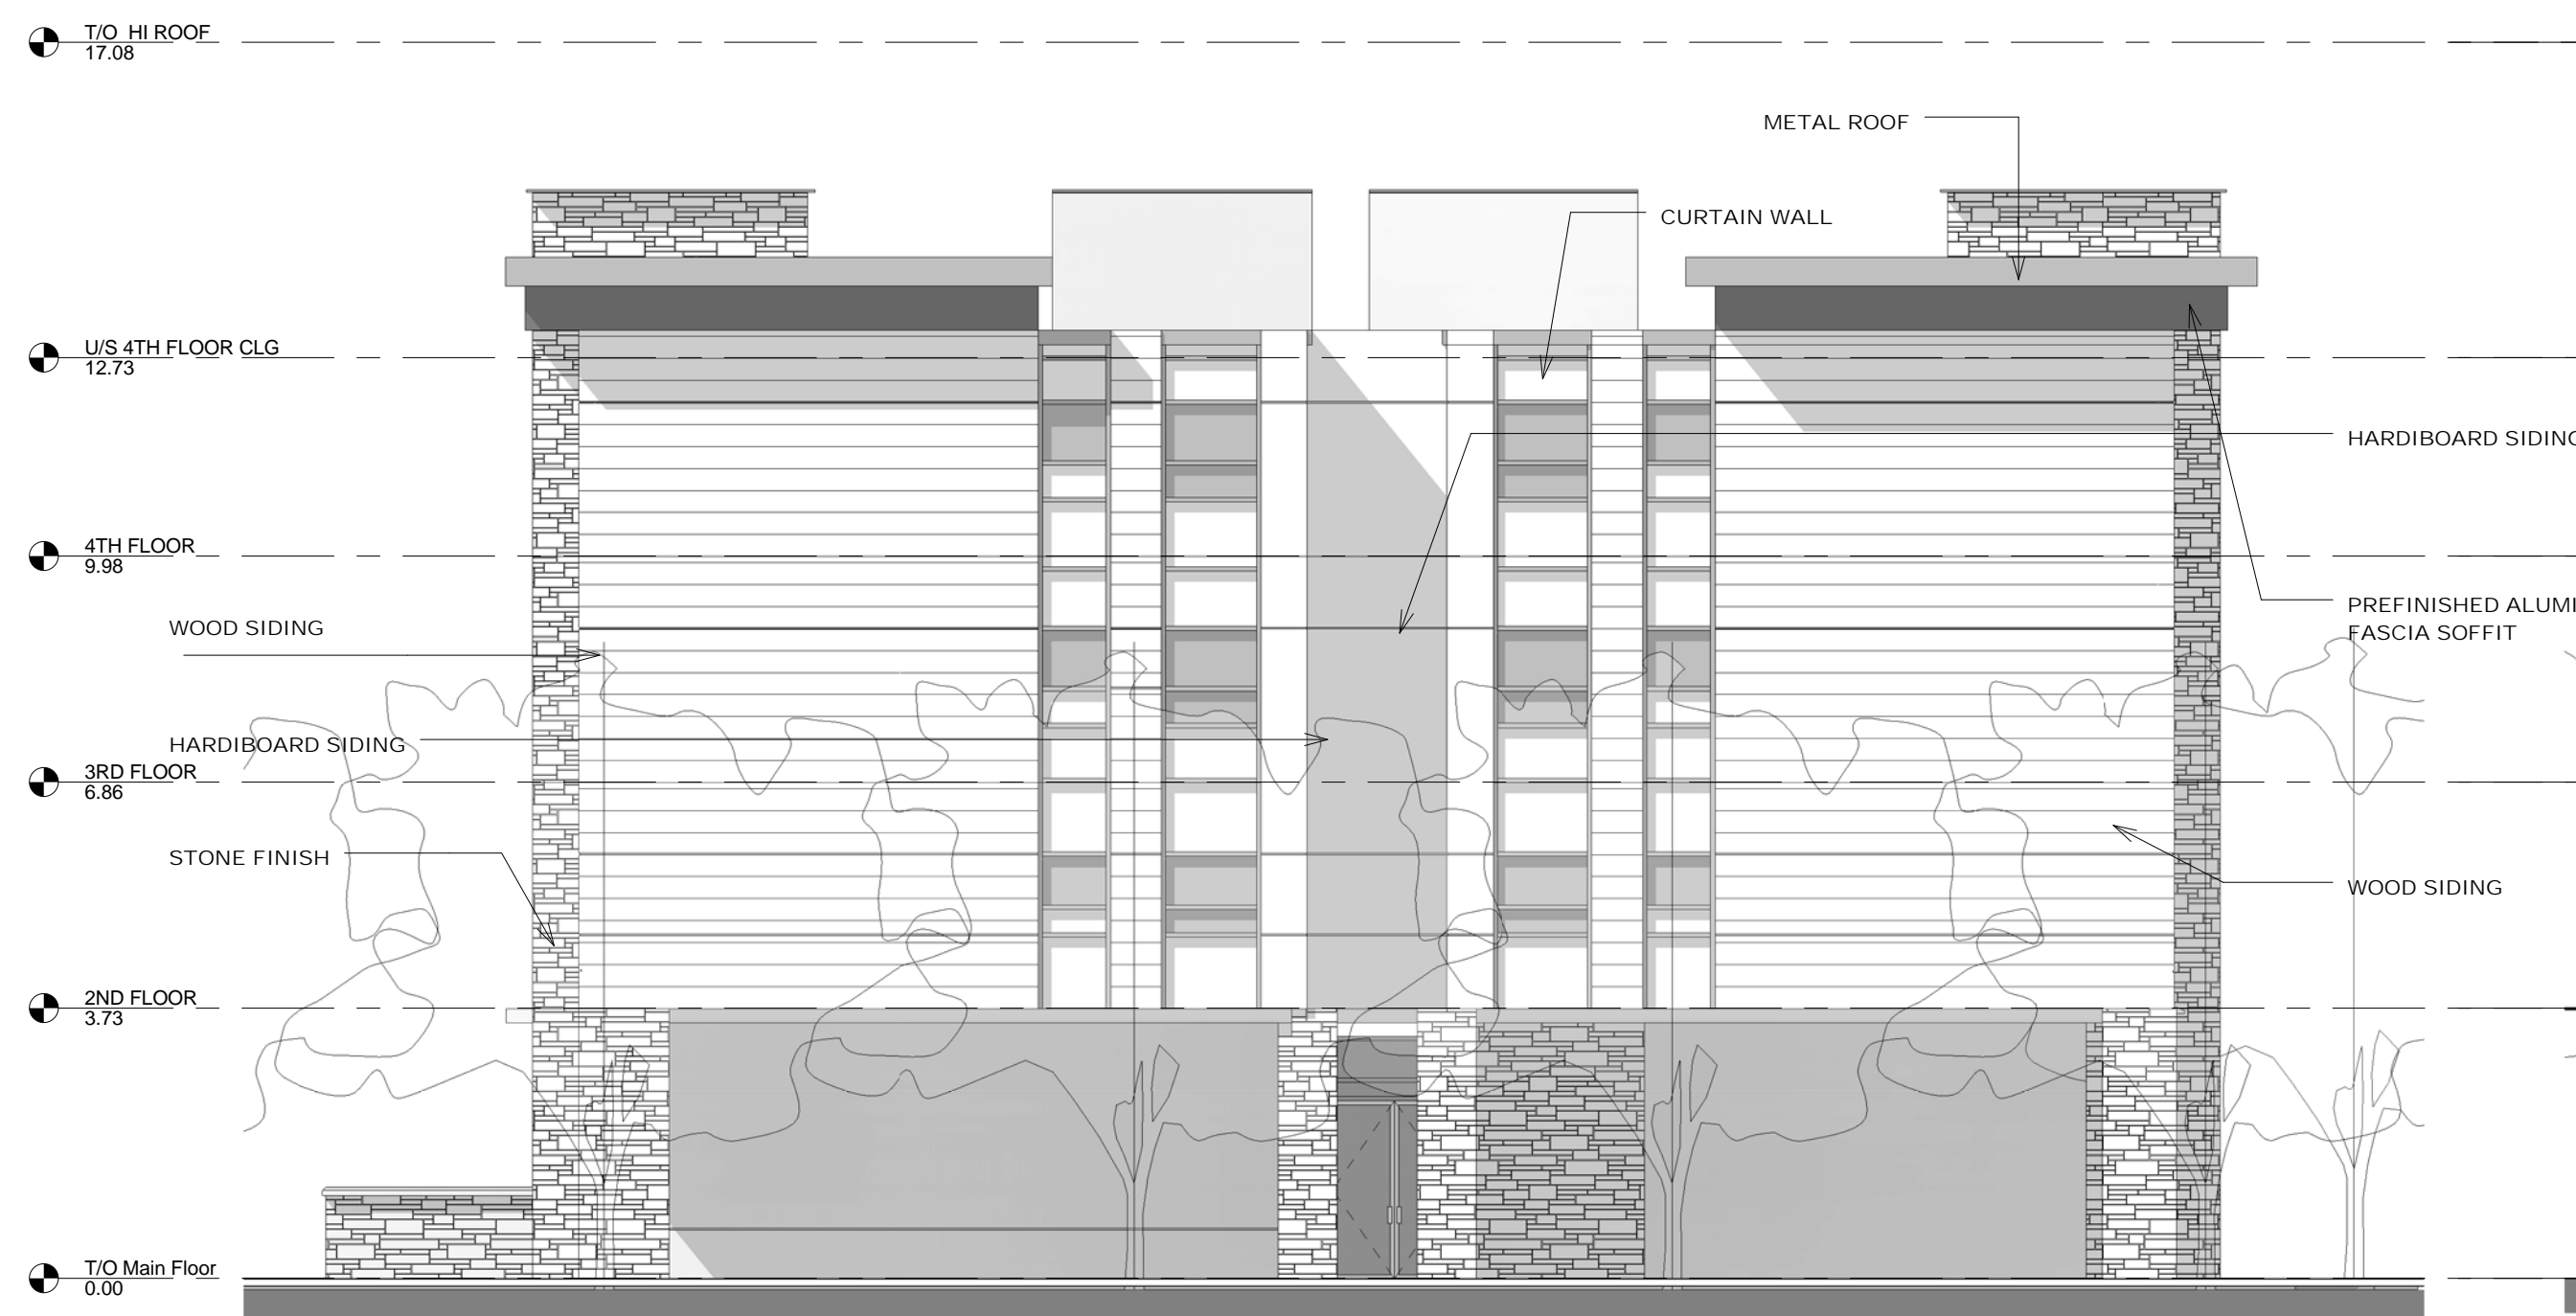

3 SOUTH ELEVATION
1 : 100



4 EAST ELEVATION
1 : 100