


ROOF PLAN

SCALE: 1/16" = 1'-0"

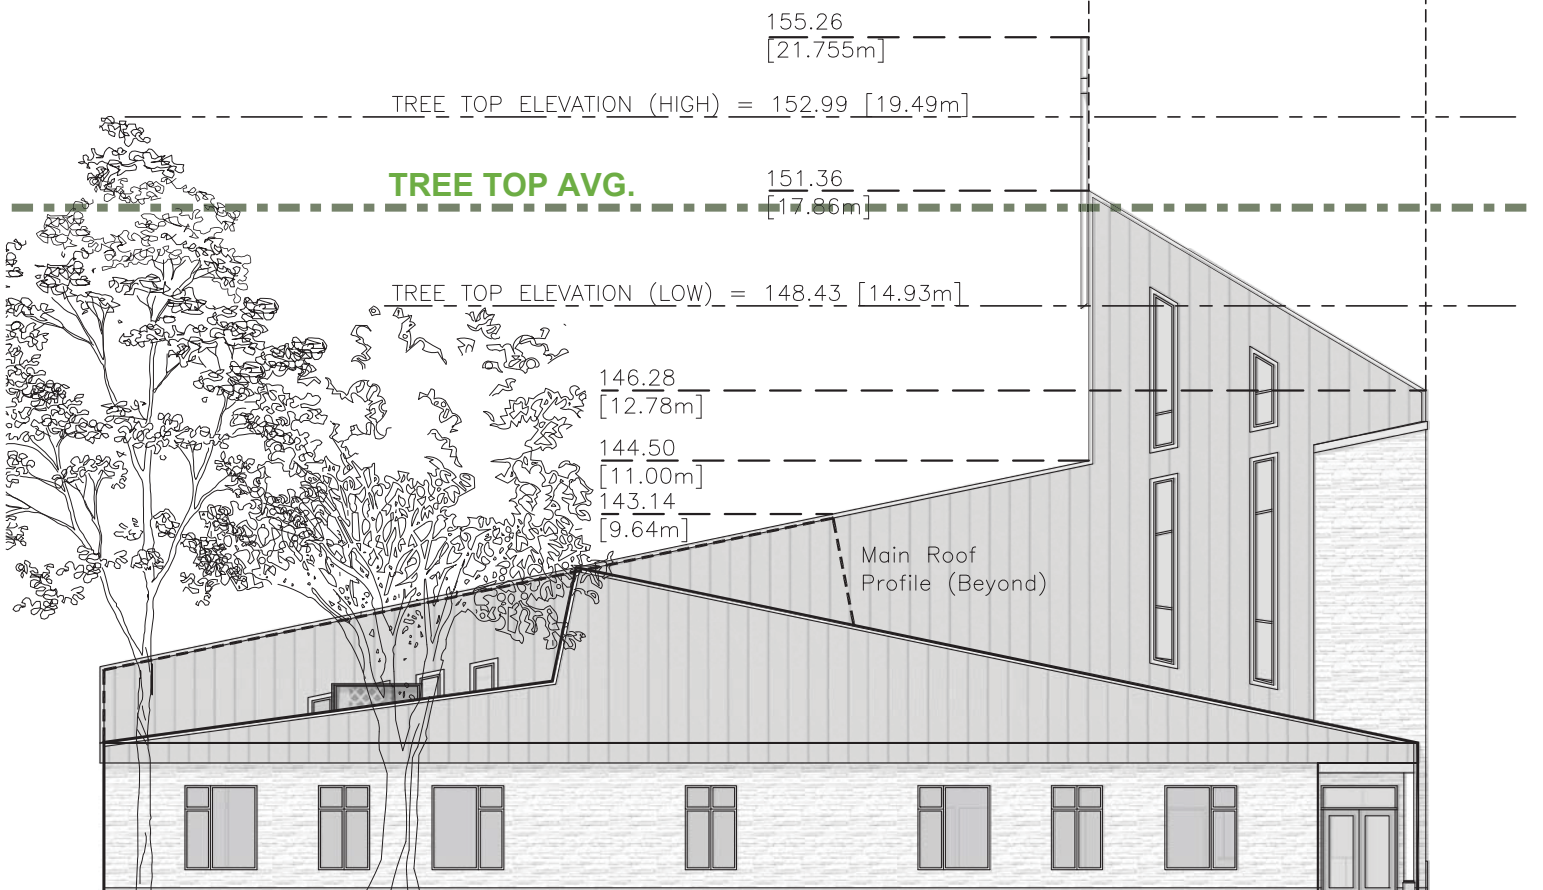

SOUTH ELEVATION

EL=133.50
 [0.00m]

SCALE: 1/16" = 1'-0"