

KEYPLAN
NOT TO SCALE

LEGEND

IRRIGATION NOTES

NO.	REVISIONS	DATE
3		
2		
1		

APPROVAL:
These drawings have been reviewed and approved by the undersigned.

Signed _____ Date _____
City of BURLINGTON
Engineering Department

ISSUED FOR REVIEW	DATE
	29/09/2018

YORK TRAFALGAR
1039 FOURTH LINE / MILTON / ONTARIO / L9T 6P9

2085 PINE STREET
BURLINGTON ONTARIO

SCALE: AS SHOWN CHECKED: _____
DRAWN BY: NJS DATE: MAR 2017
DESIGN BY: NJS PROJECT NO: 14-37


N. J. Sinclair, Landscape Architect
OALA, CSLA, ASLA

207 - 2435 SECOND STREET
BURLINGTON ONTARIO
CANADA L7R 1E5
(905) 681 - 8535


SHEET TITLE
LANDSCAPE PLANTER PLANS

SHEET NO: **L-2**


STAMP: _____ REV: _____
NORTH

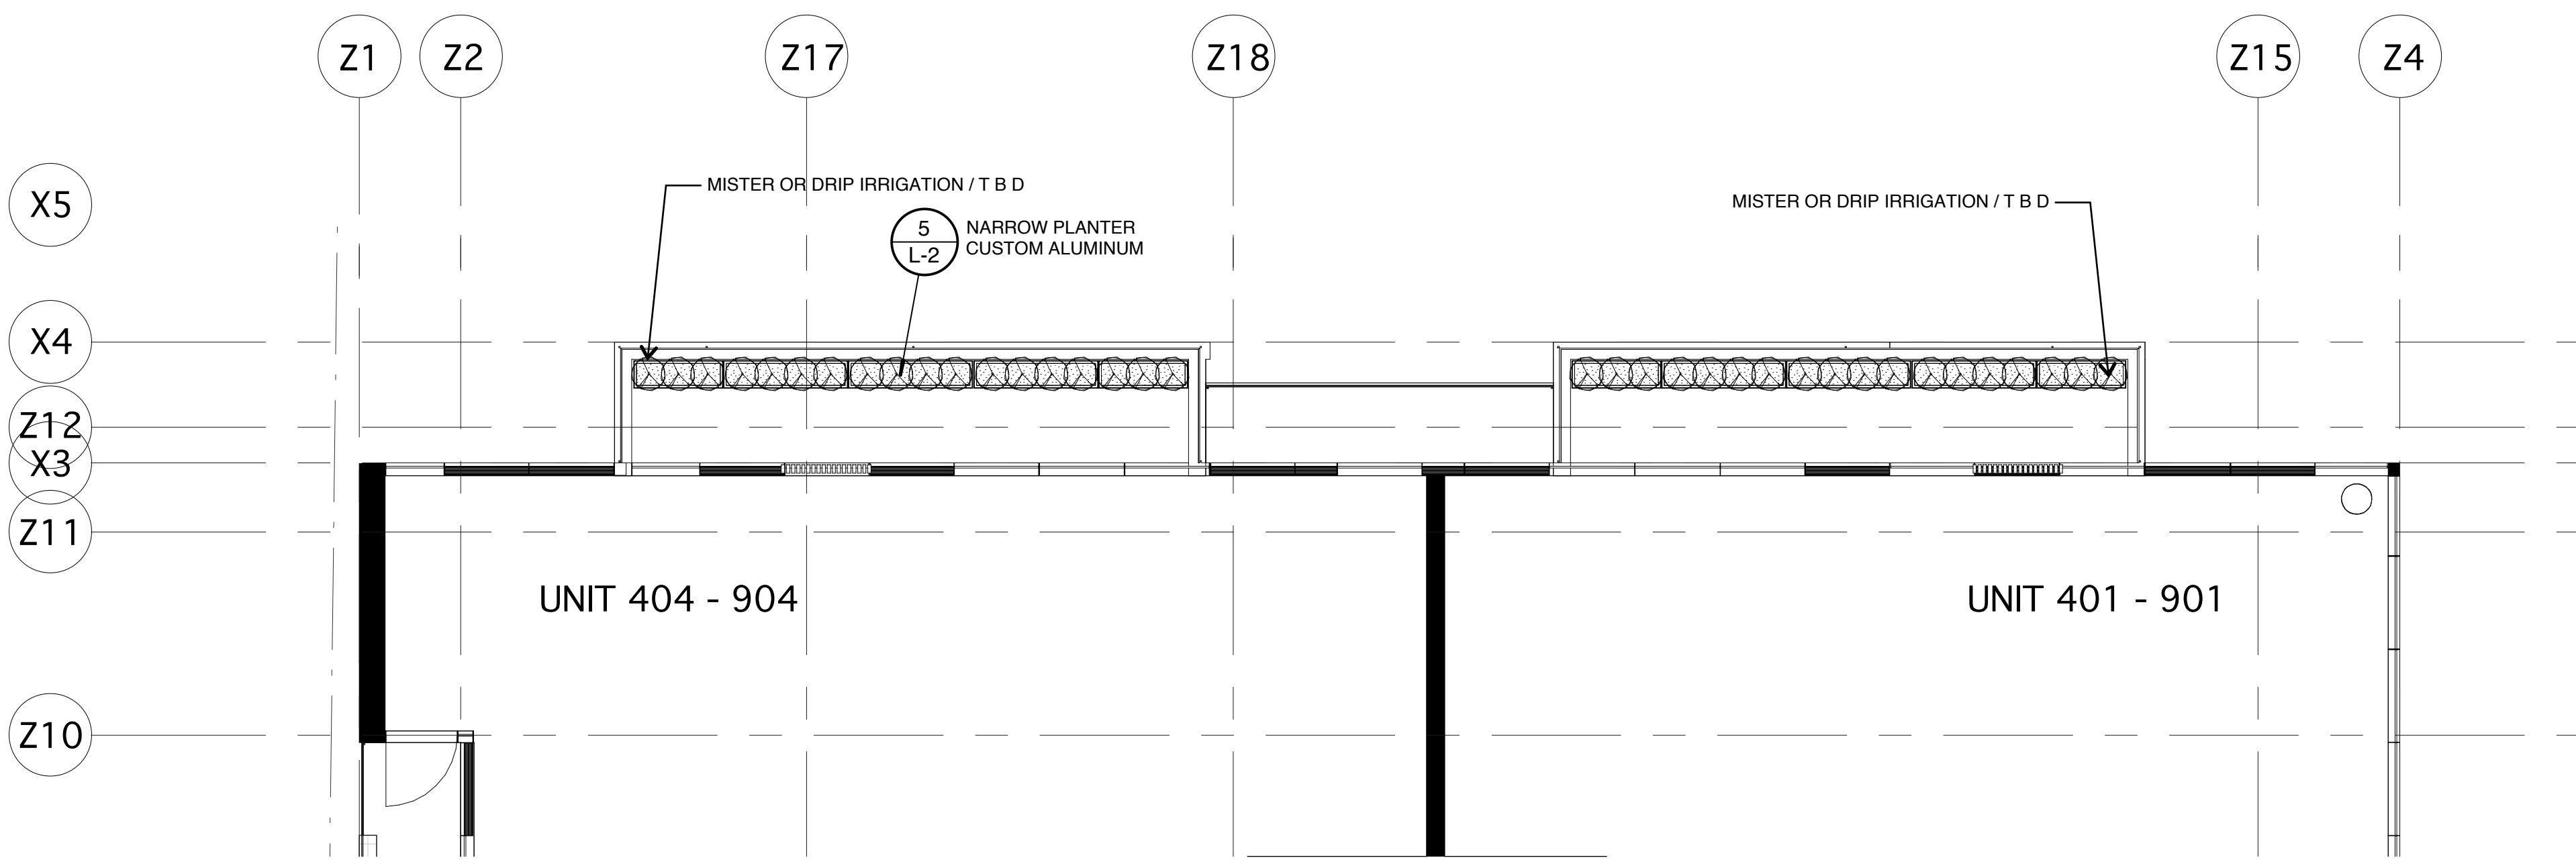

2 PLANTER LAYOUT - FOURTH TO NINTH FLOORS
L-2 1:75

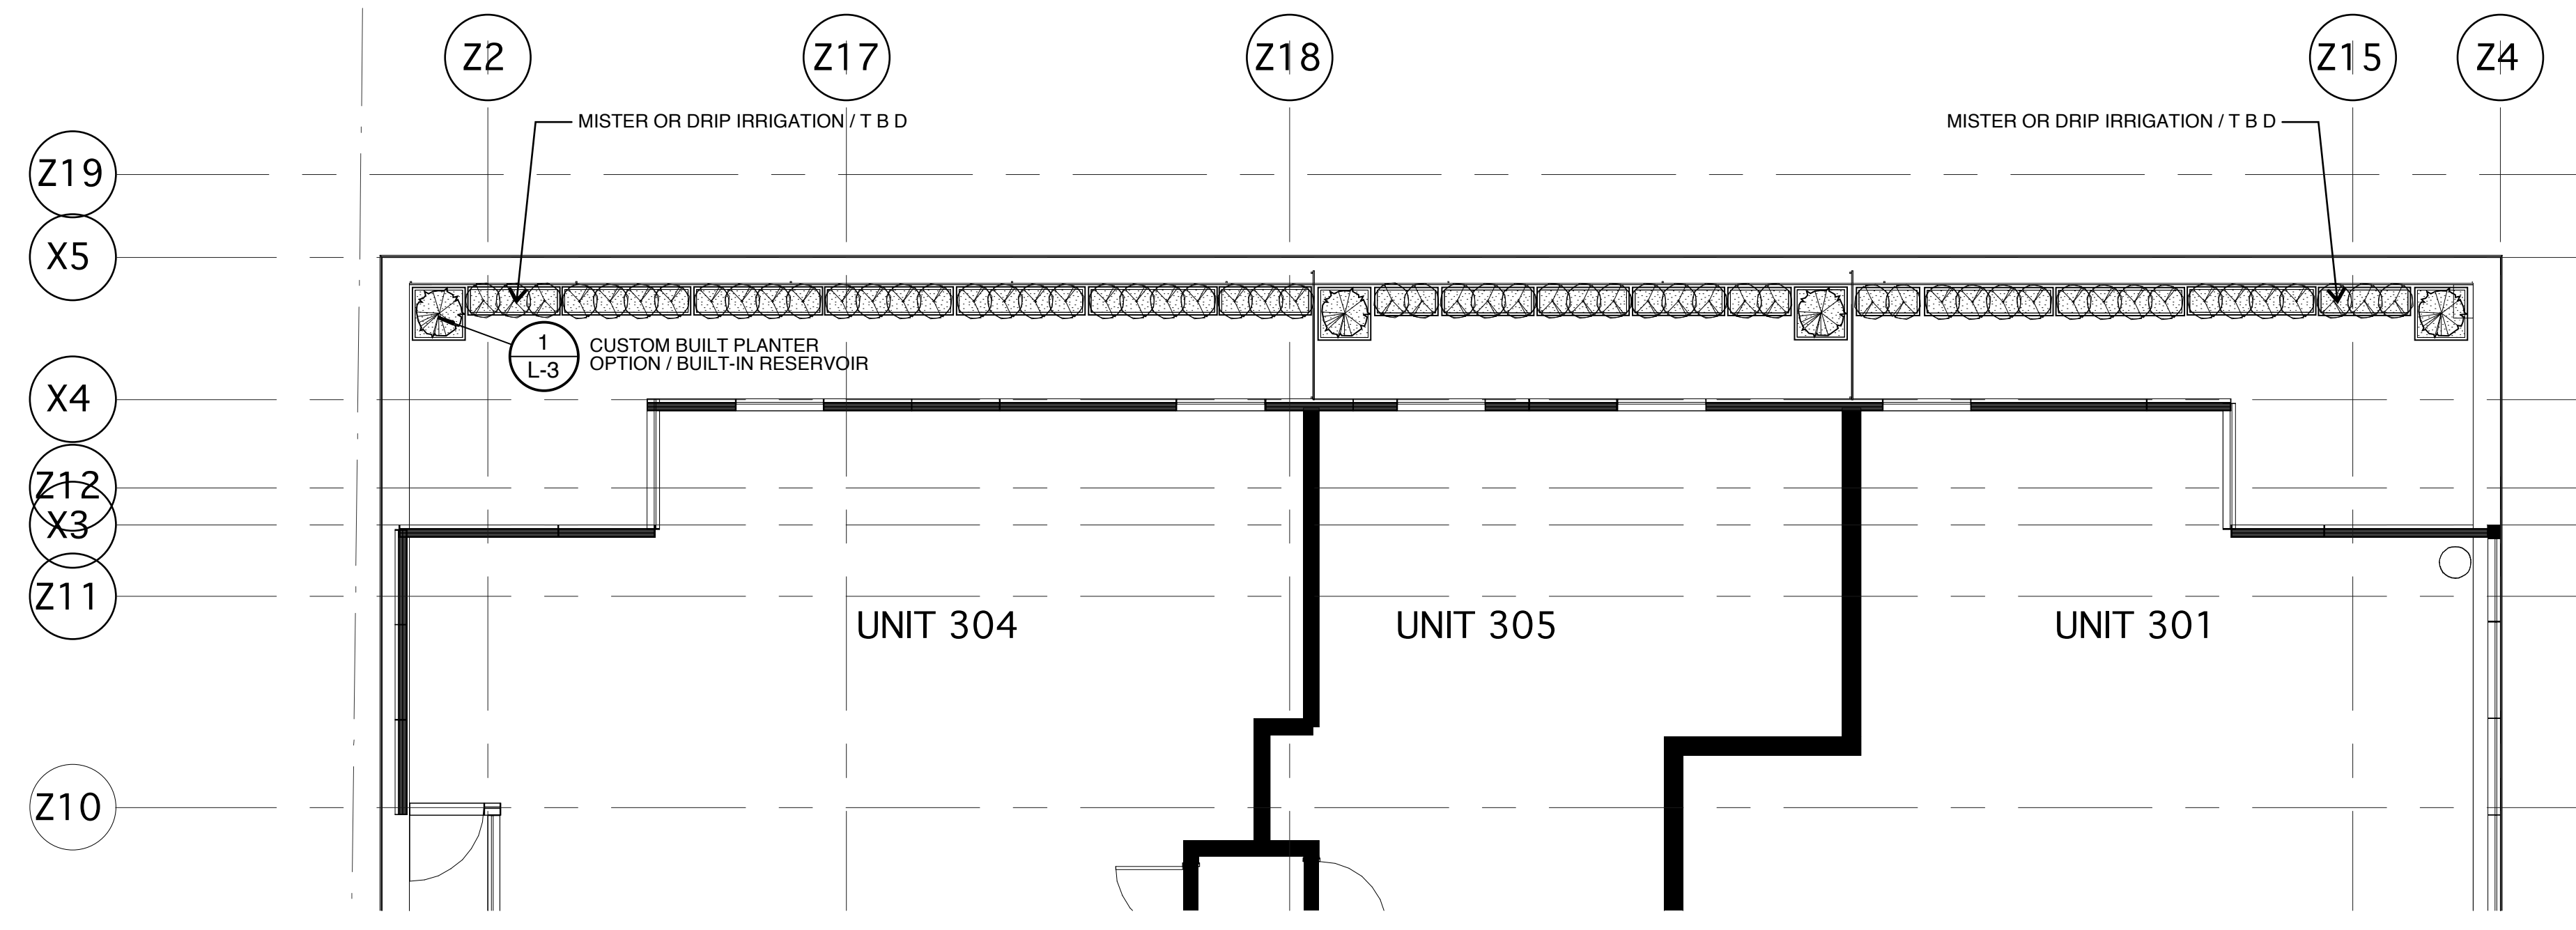

3 PLANTER LAYOUT - THIRD FLOOR
L-2 1:75

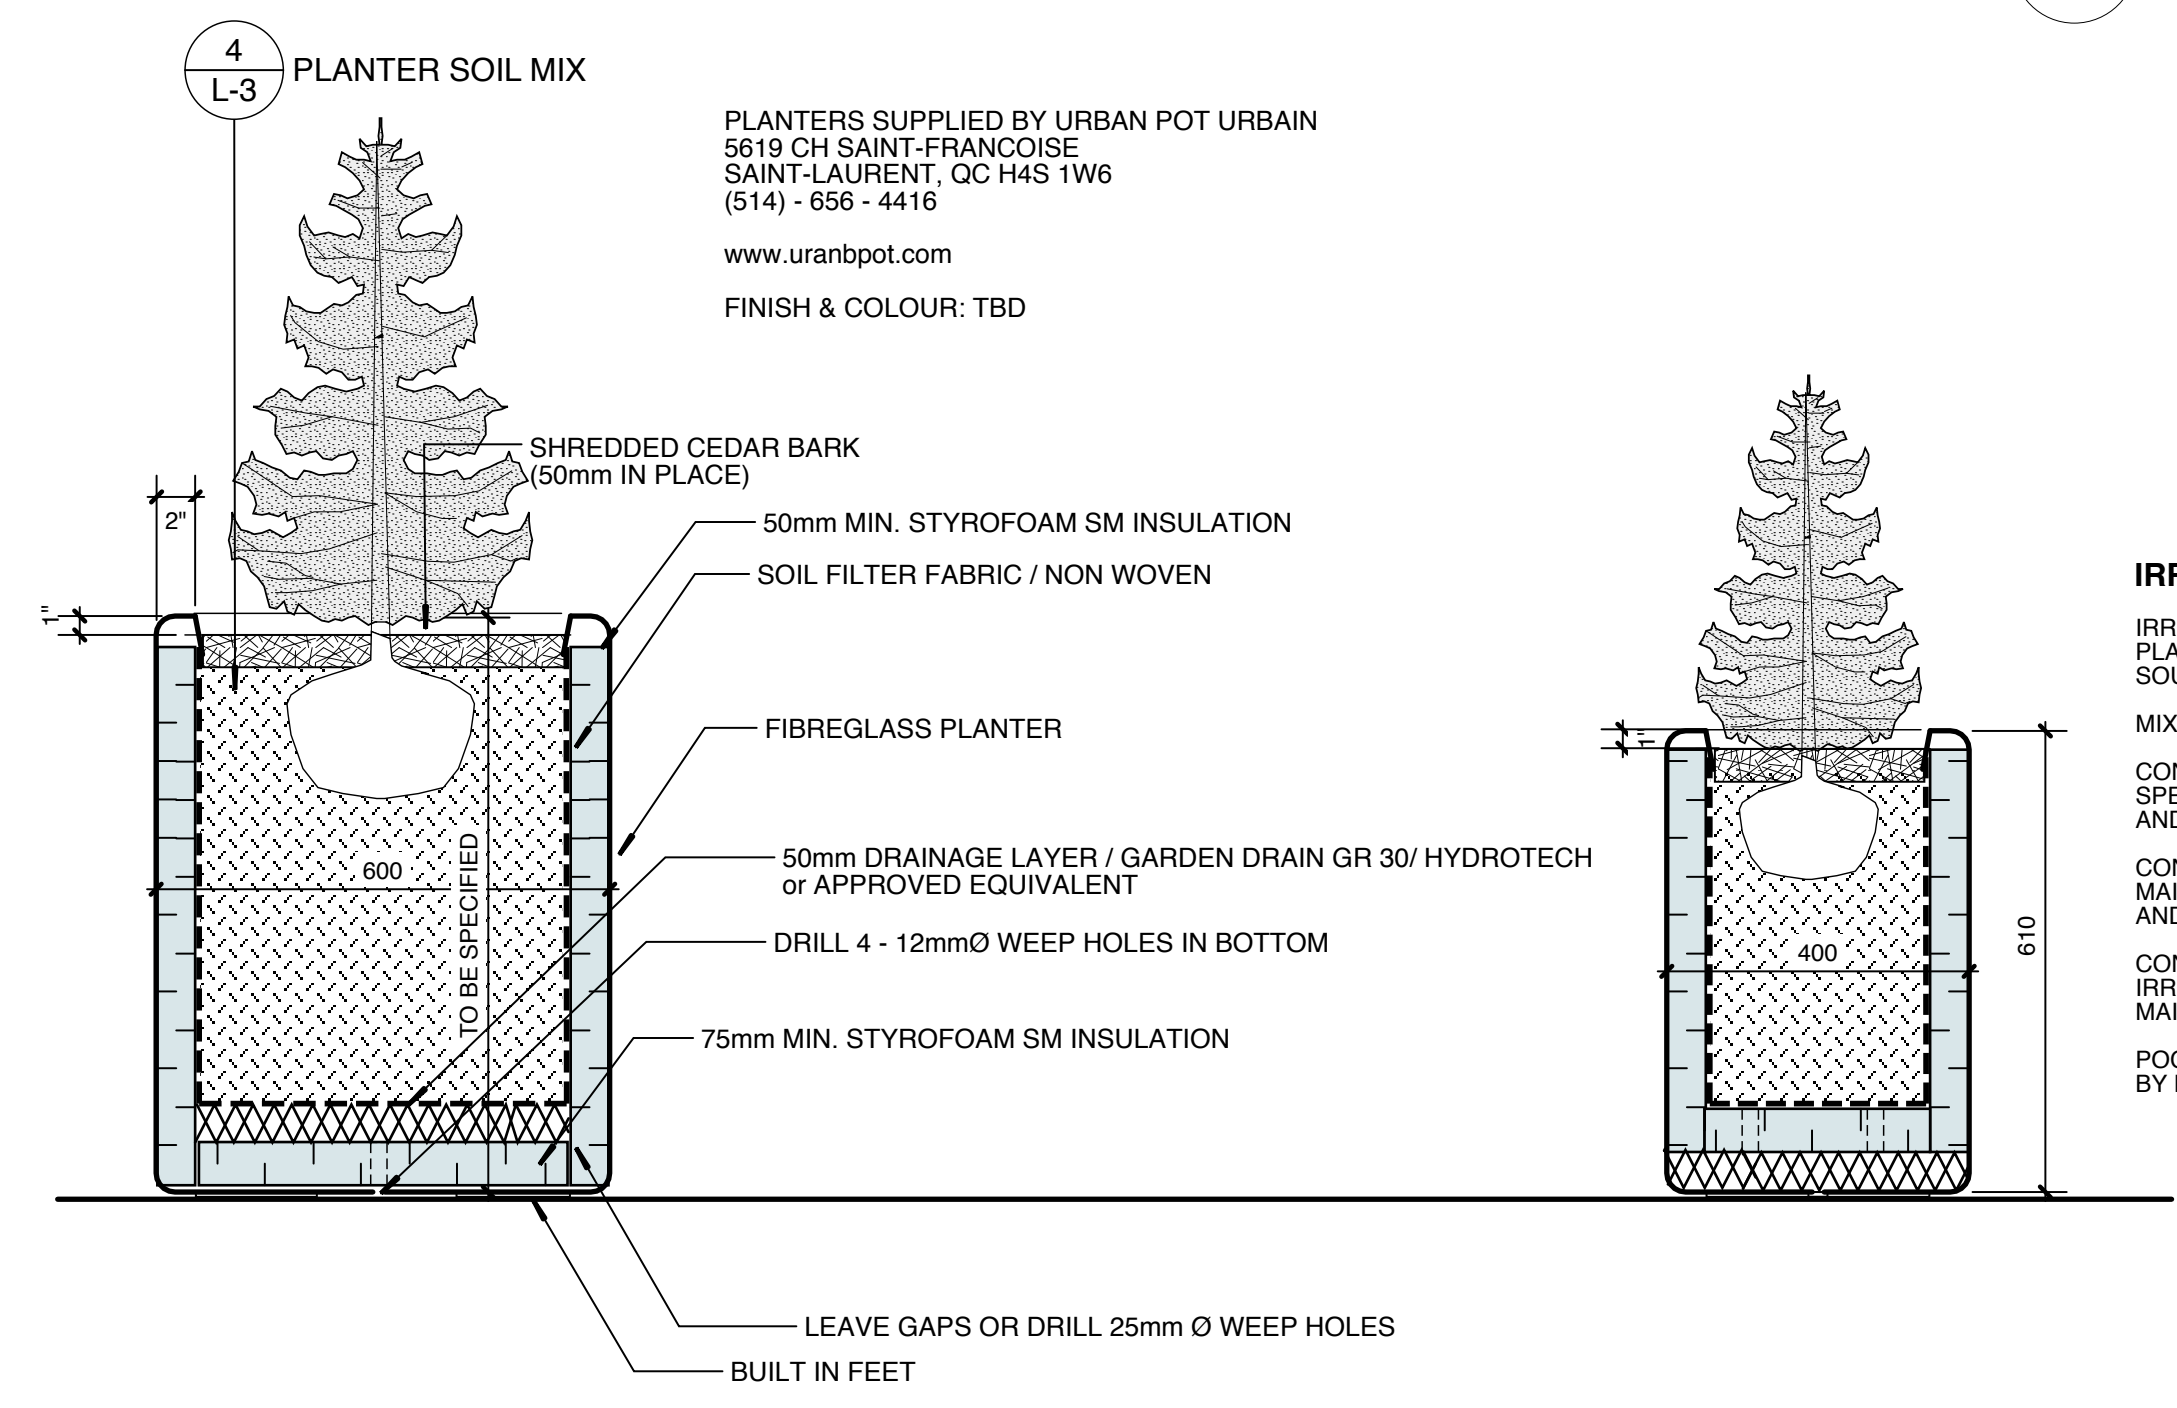

4 CUSTOM ALUMINUM PLANTER
L-2 SCALE: 1:10

IRRIGATION NOTES

IRRIGATION CONTRACTOR TO SUPPLY IRRIGATION PLAN AND SPECIFICATIONS FOR REVIEW. LIST SOURCES & SUPPLIERS


MIXED SYSTEMS WILL BE CONSIDERED

CONTRACTOR TO PROVIDE 2 COPIES OF PLANS, SPECIFICATIONS GUARANTEES, WARRANTIES AND OPERATIONS MANUAL TO THE CONDO BOARD

CONTRACTOR TO INSTRUCT CONDO BOARD &/OR MAINTENANCE COMPANY ON OPERATIONAL START-UP AND SHUT DOWN PROCEDURES

CONDO BOARD MAY OR MAY NOT ELECT TO HAVE IRRIGATION CONTRACTOR ASSUME ONGOING SYSTEM MAINTENANCE

POC, POINT OF CONNECTION TO BE DETERMINED BY MECHANICAL ENGINEER

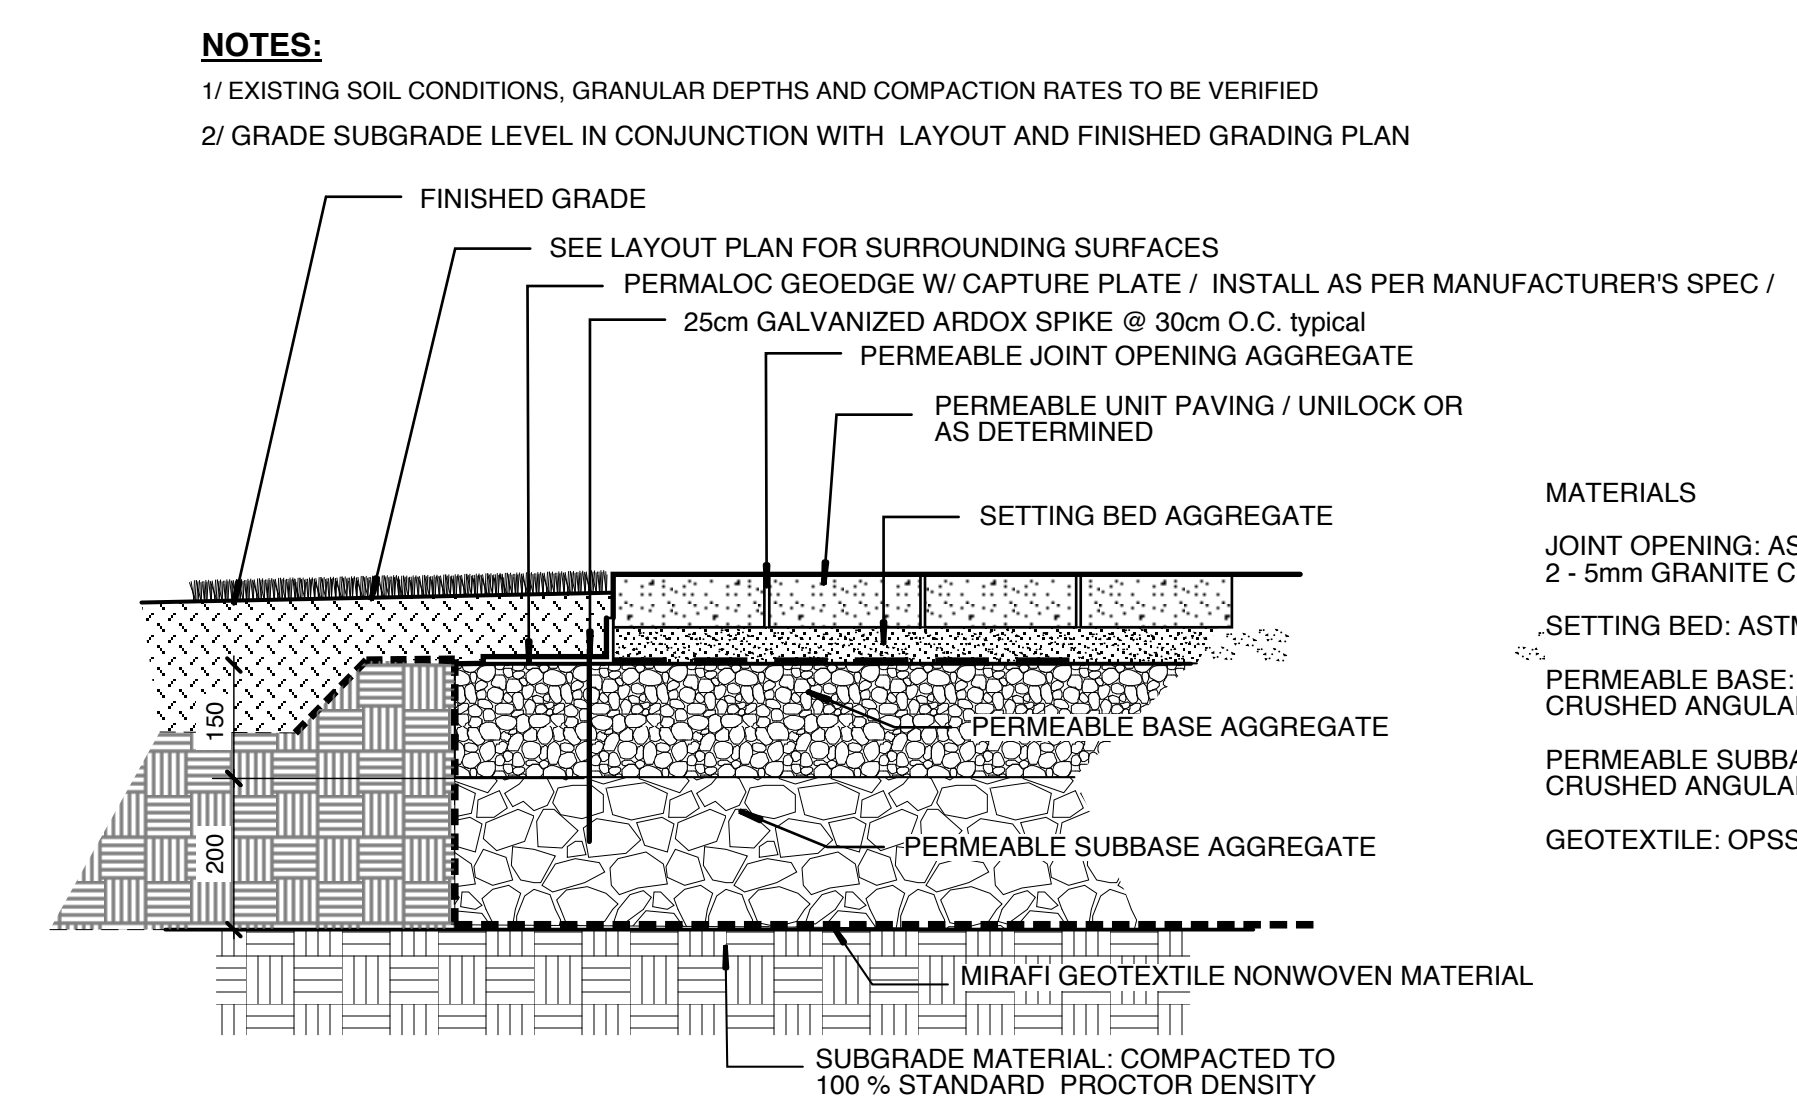

6 PERMEABLE UNIT CONCRETE DRIVE DETAIL
L-2 1:10

NOTES:

1/ EXISTING SOIL CONDITIONS, GRANULAR DEPTHS AND COMPACTION RATES TO BE VERIFIED

2/ GRADE SUBGRADE LEVEL IN CONJUNCTION WITH LAYOUT AND FINISHED GRADING PLAN

MATERIALS

JOINT OPENING: ASTM N° 8 (5mm Ø CLEAR) or 2 - 5mm GRANITE CHIP

SETTING BED: ASTM N° 8 (5mm Ø CLEAR)

PERMEABLE BASE: ASTM C33 N° 57 (OPEN-GRADED CRUSHED ANGULAR)

PERMEABLE SUBBASE: ASTM N° 2 (OPEN-GRADED CRUSHED ANGULAR)

GEOTEXTILE: OPSS 1860 CLASS II GEOFABRIC