


Do not scale drawings. Contractors must check and verify all dimensions and report any discrepancies to the Architect before proceeding with the work. All documents remain the property of the Architect. Unauthorised use, modification, reproduction or distribution of these documents is prohibited without written permission. The Contract Documents were prepared by the Consultant for the account of the Owner. The material contained herein reflects the Consultant's best judgement in light of the information available to him at the time of preparation. Any reliance on or decisions based on these documents is the responsibility of the user. The Consultant accepts no responsibility for damages, if any, suffered by any third party as a result of decisions made or actions based on the Contract Documents.

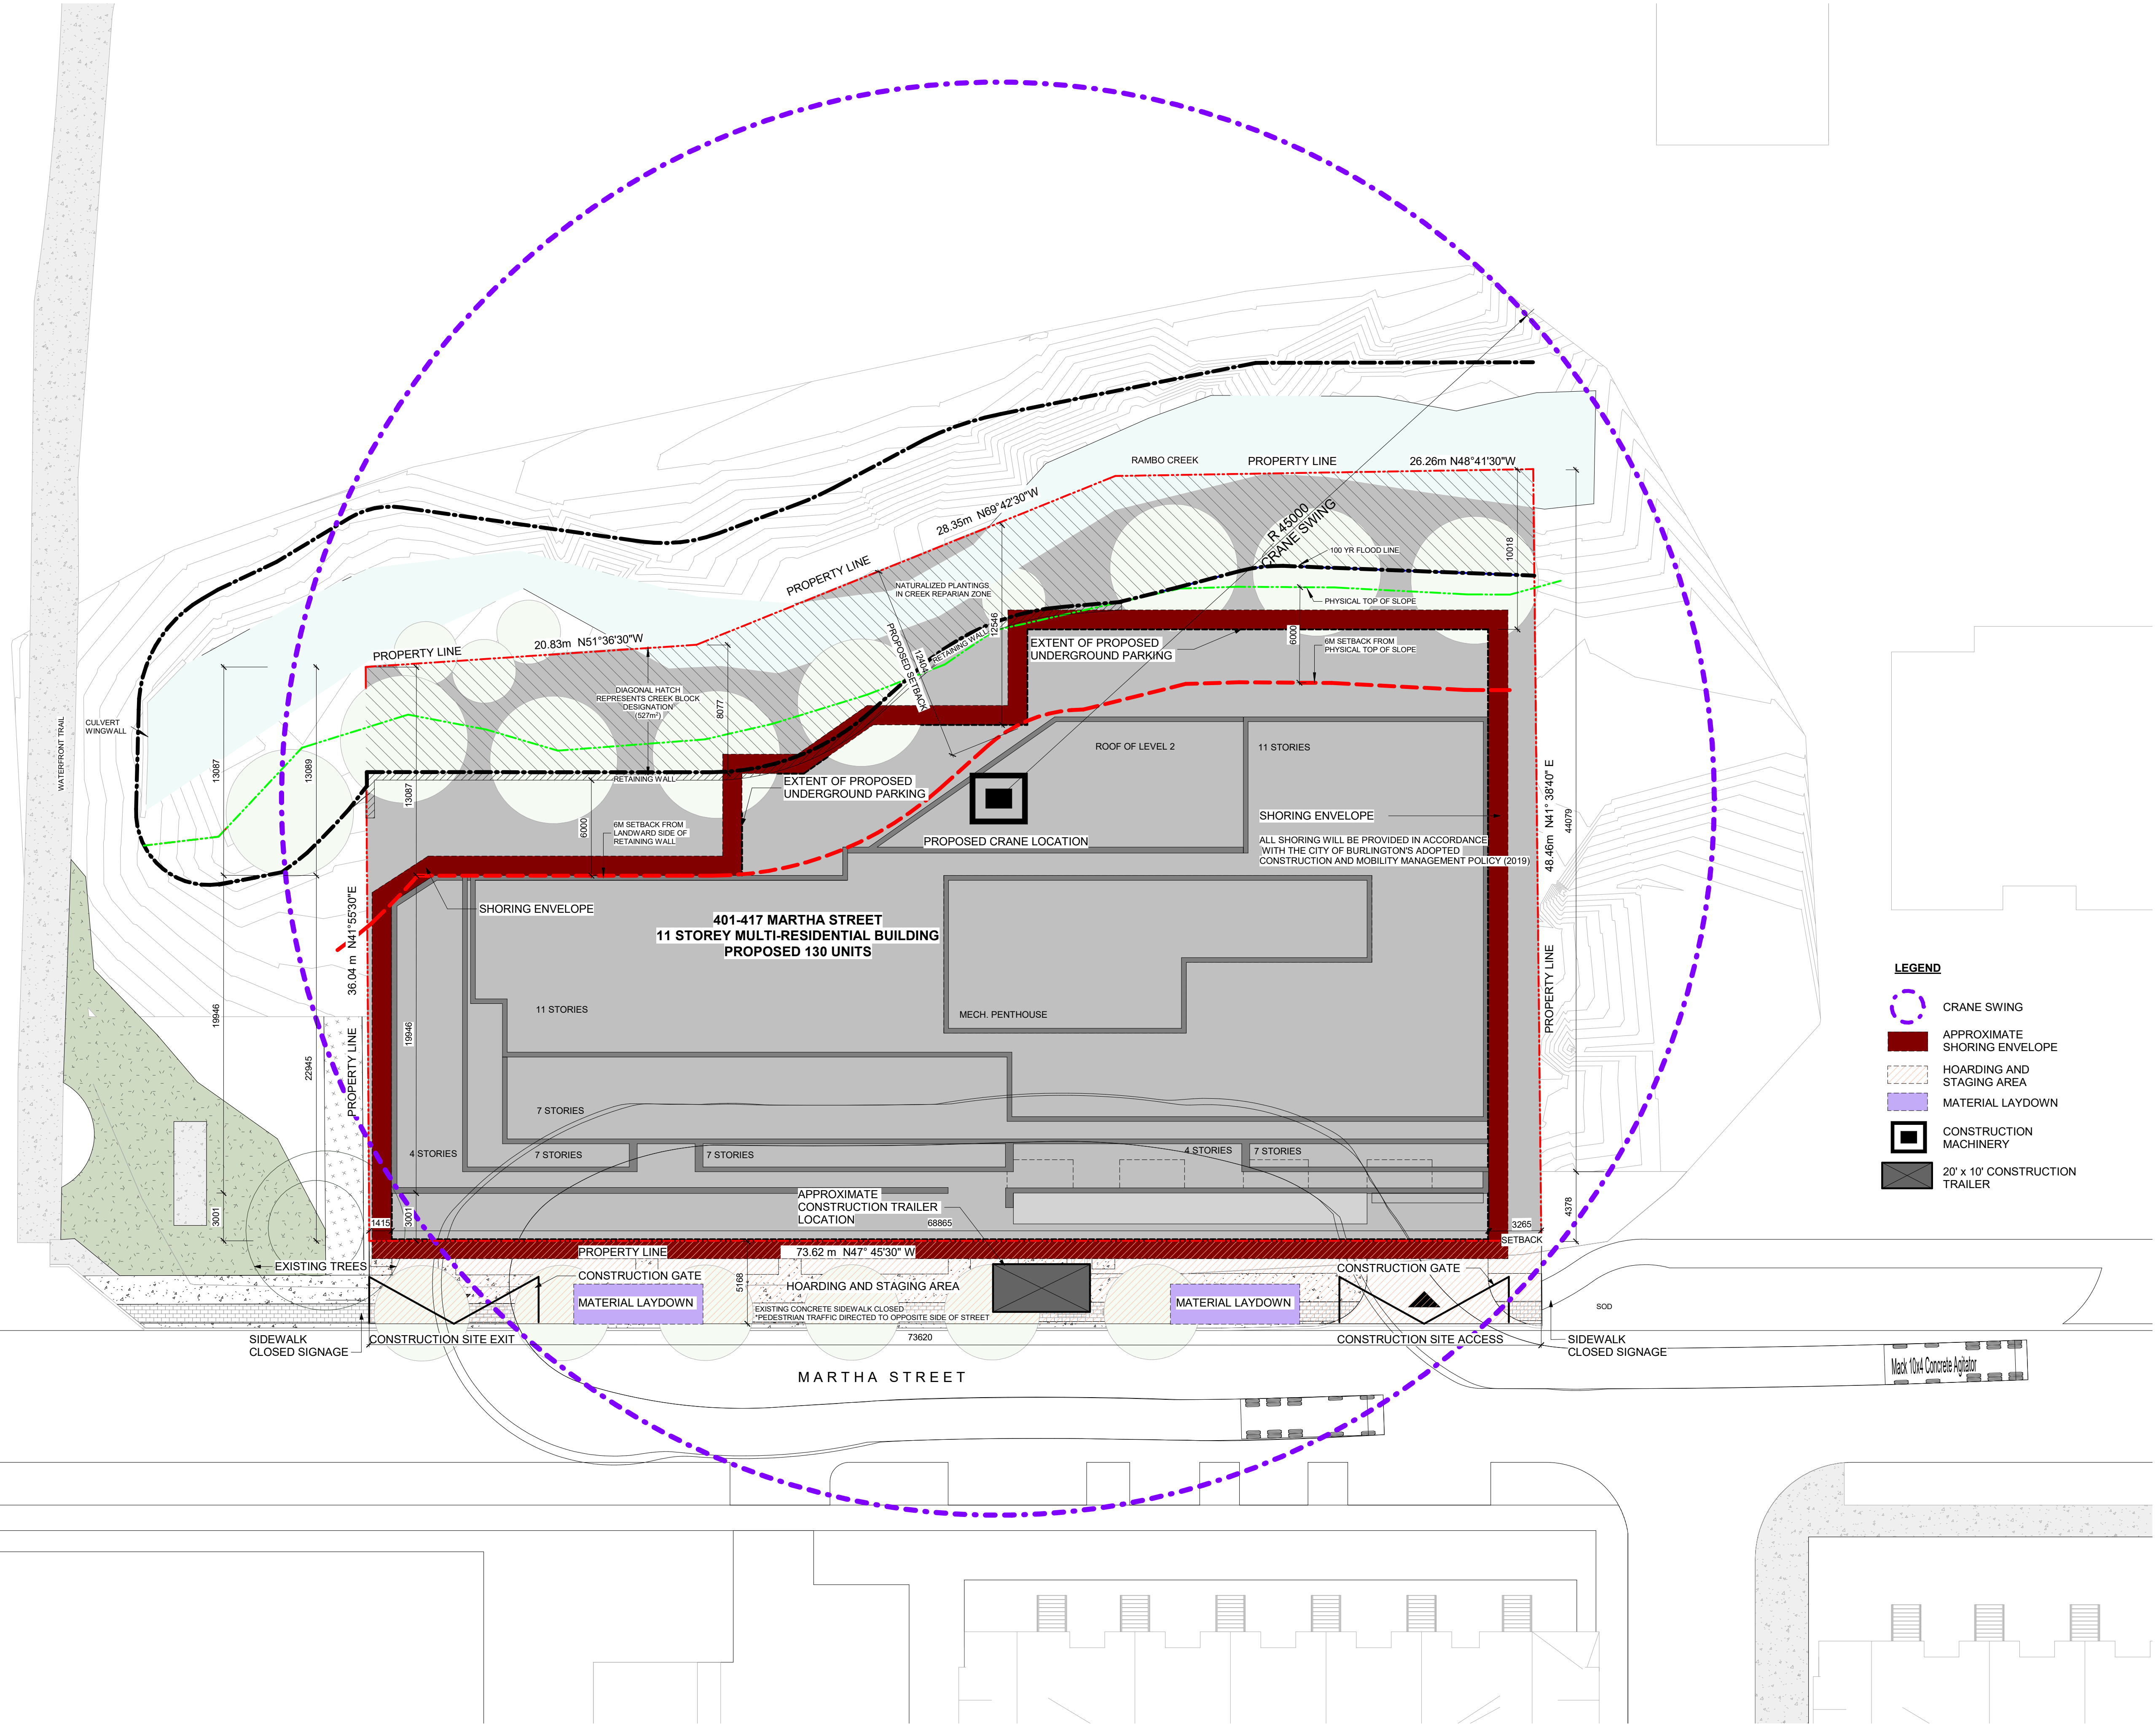

- LEGEND**
- CRANE SWING
  - APPROXIMATE SHORING ENVELOPE
  - HOARDING AND STAGING AREA
  - MATERIAL LAYDOWN
  - CONSTRUCTION MACHINERY
  - 20' x 10' CONSTRUCTION TRAILER

2	2020-12-18	RE-ISSUED FOR SITE PLAN APPROVAL
1	2020-11-06	ISSUED FOR SITE PLAN APPROVAL

No.	Date	Revision
-----	------	----------

	Project No.	17032
	Issue Date	
	Drawn by	CND
	Checked by	EJT
	Plot Date / Time	2021-01-13 1:52:40 PM

**MARTHA STREET,  
BURLINGTON**

**CONSTRUCTION  
MANAGEMENT PLAN**

Ontario Association of Architects logo: EDWARD THOMAS LICENCE 5572


Drawing No. \_\_\_\_\_ Revision No. \_\_\_\_\_

Status \_\_\_\_\_

Drawing Scale 1 : 200

**A1.3 - r2**

Do not scale drawings. Contractors must check and verify all dimensions and report any discrepancies to the Architect before proceeding with the work. All documents remain the property of the Architect. Unauthorised use, modification, or reproduction of these documents is prohibited without written permission. The Contract Documents were prepared by the Consultant for the account of the Owner. The material contained herein reflects the Consultant's best judgement in light of the information available to him at the time of preparation. Any reliance on or decisions to be made based on them are the responsibility of such third parties. The Consultant accepts no responsibility for damages, if any, suffered by any third party as a result of decisions made or actions based on the Contract Documents.

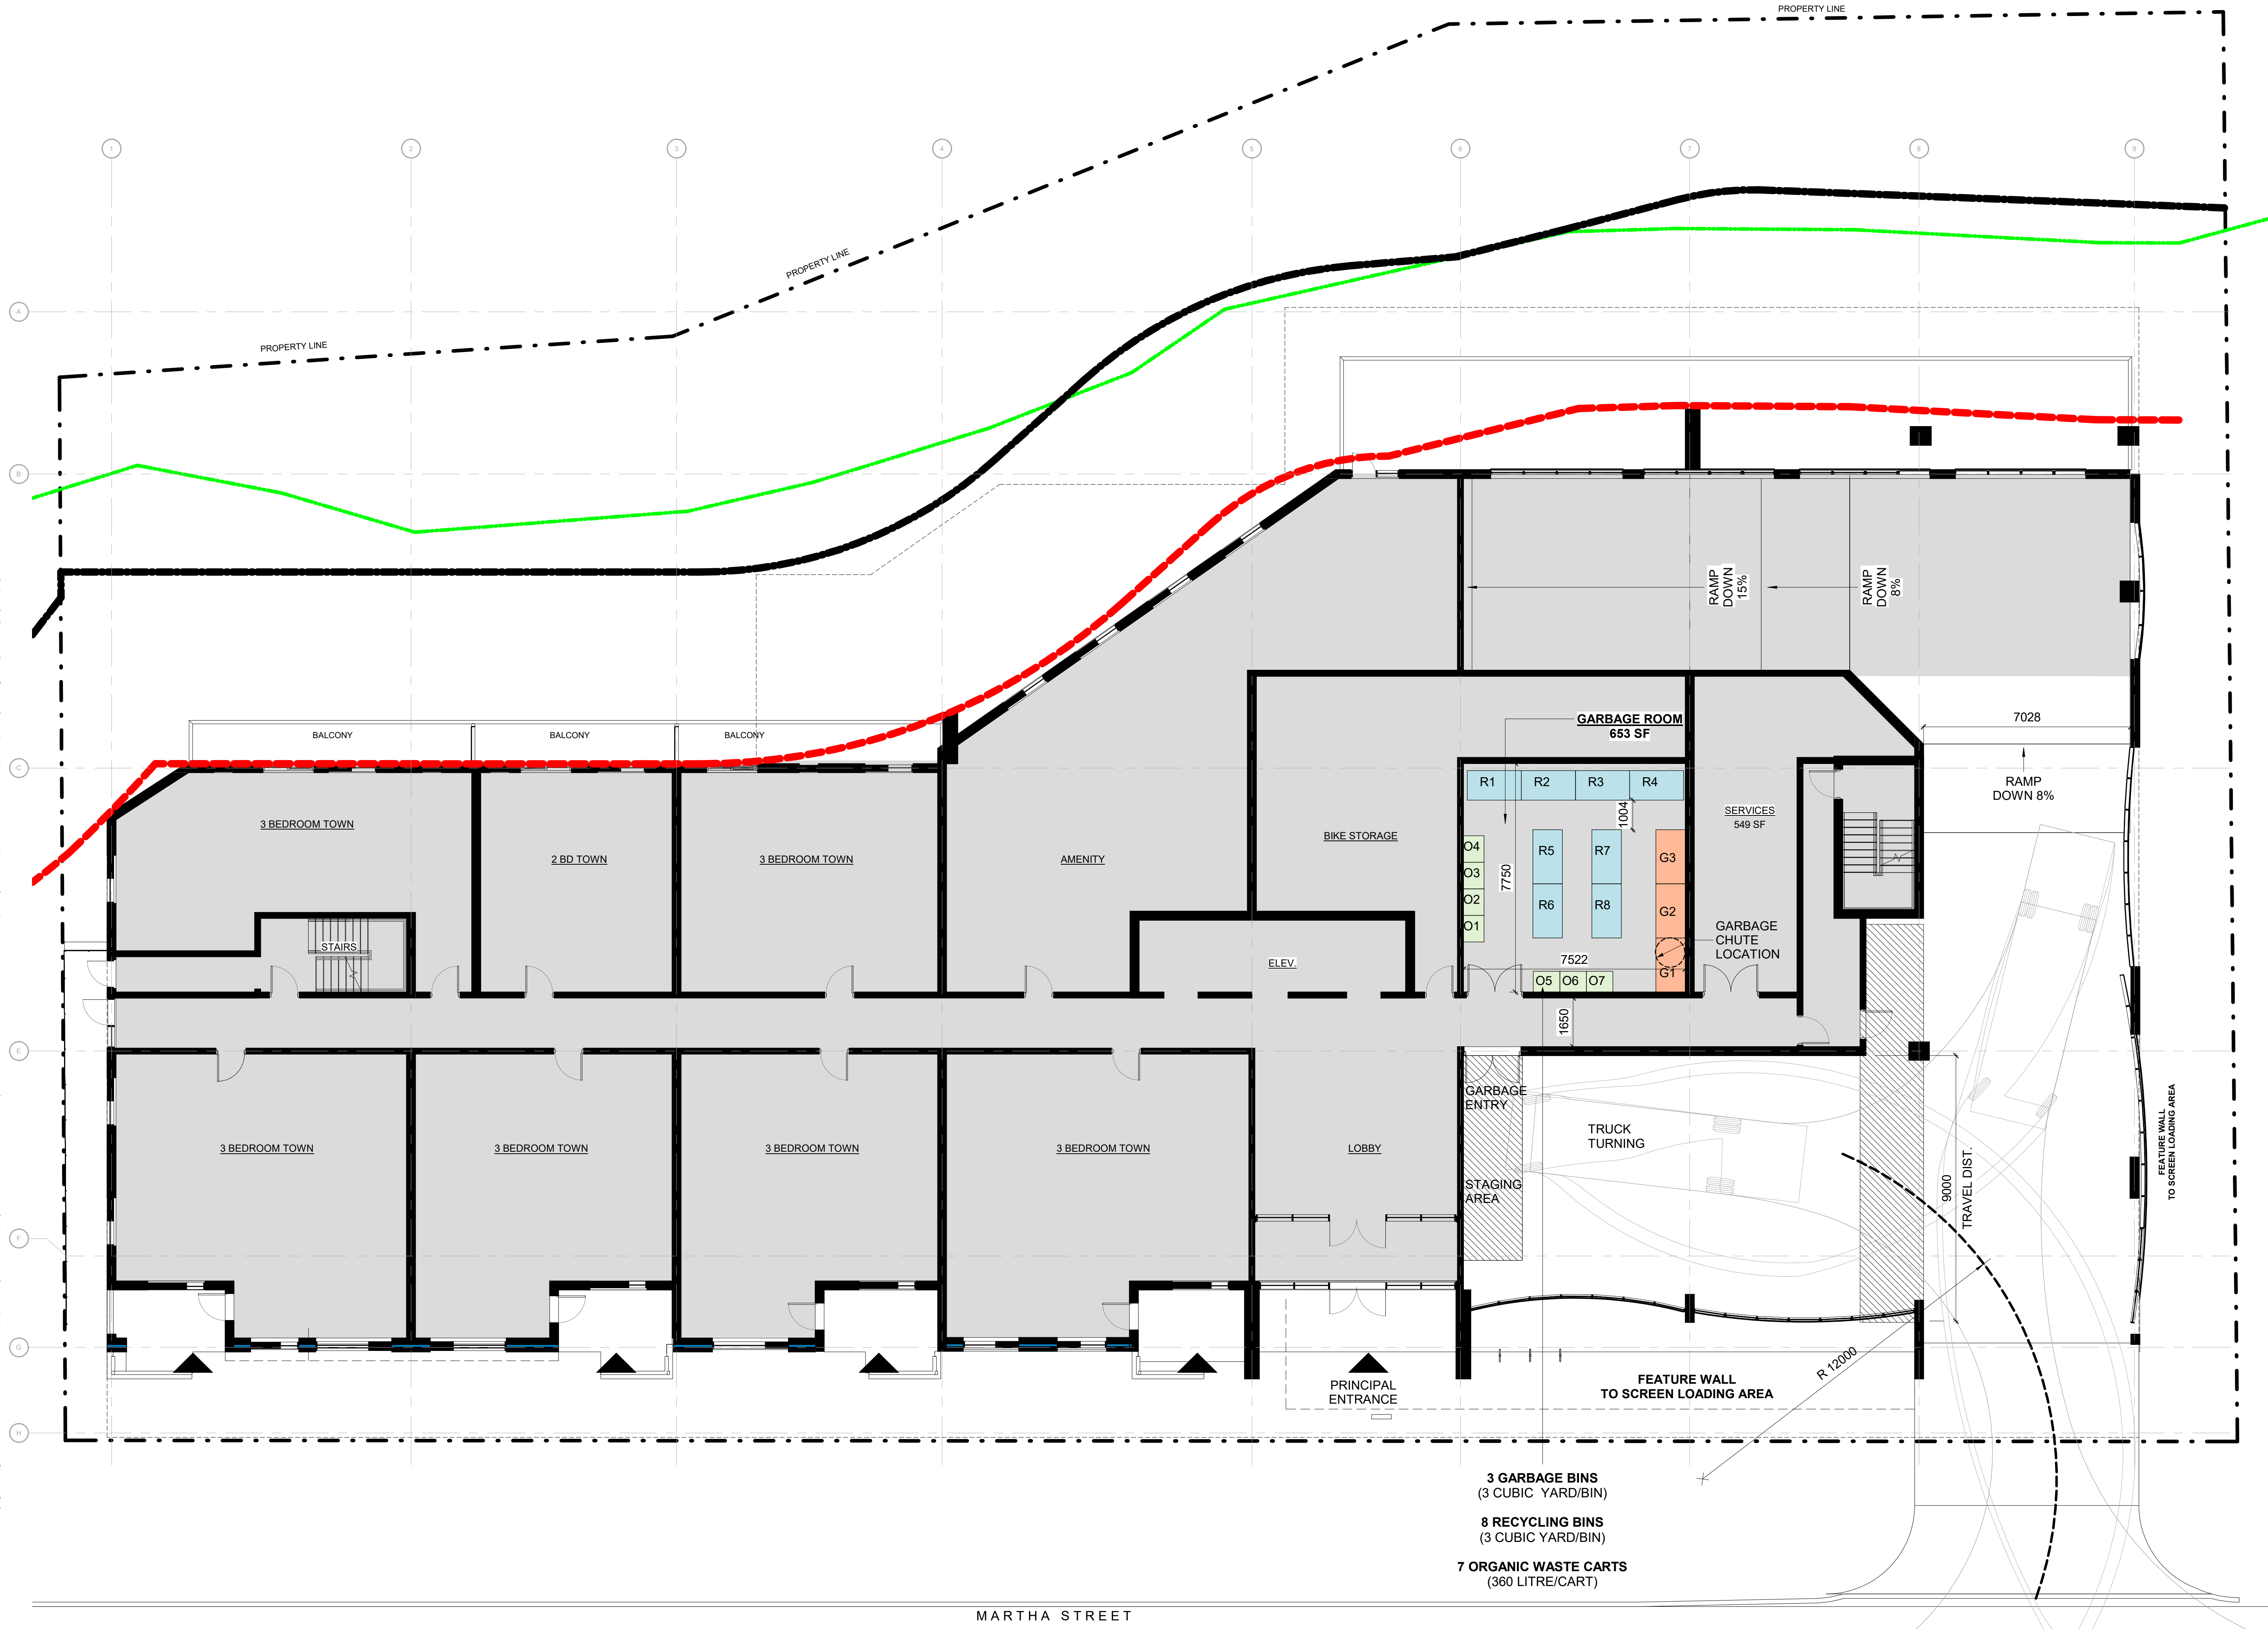

No.	Date	Revision
2	2020-12-18	RE-ISSUED FOR SITE PLAN APPROVAL
1	2020-11-06	ISSUED FOR SITE PLAN APPROVAL

**srm**  
ARCHITECTS INC.

Project No: 17032  
Issue Date:  
Drawn by: CND  
Checked by: EJT  
Plot Date / Time: 2021-01-13 1:52:42 PM

**MARTHA STREET,  
BURLINGTON**

**WASTE MANAGEMENT  
PLAN**

Ontario Association of Architects  
Edward Thomas  
Licence 5572

Drawing Scale: 1:100  
Status:  
Drawing No.:  
Revision No.:

**1 LEVEL 1 - Waste Management Plan**  
1:100

**A1.4 - r2**