

Ground Floor Plan


--- Path of Travel from P1 to Loading

MSA
 MICHAEL SPAZIANI ARCHITECT INC.
 6 Helene Street North, Suite 100
 Port Credit, Mississauga, ON, L5G 3S2
 T 905 891 0691 F 905 891 0514

Better Life Retirement Residence Inc.
 441 Maple Street
 Burlington, Ontario


Waste Management Diagram
 Proposed Loading Area
 Scale: 1:250
 October 22, 2020

NOTE:
 Property line, buildings, drive access and street setbacks are all shown as approximate. A detailed site survey must be provided prior to finalizing all conditions. Dimensions used are all based on reference plans and are not intended as legally binding. Architect is not responsible for any changes that may occur due to verification of zoning, boundary conditions, OP, or other regulations. The enclosed drawing is for reference and information purposes only.

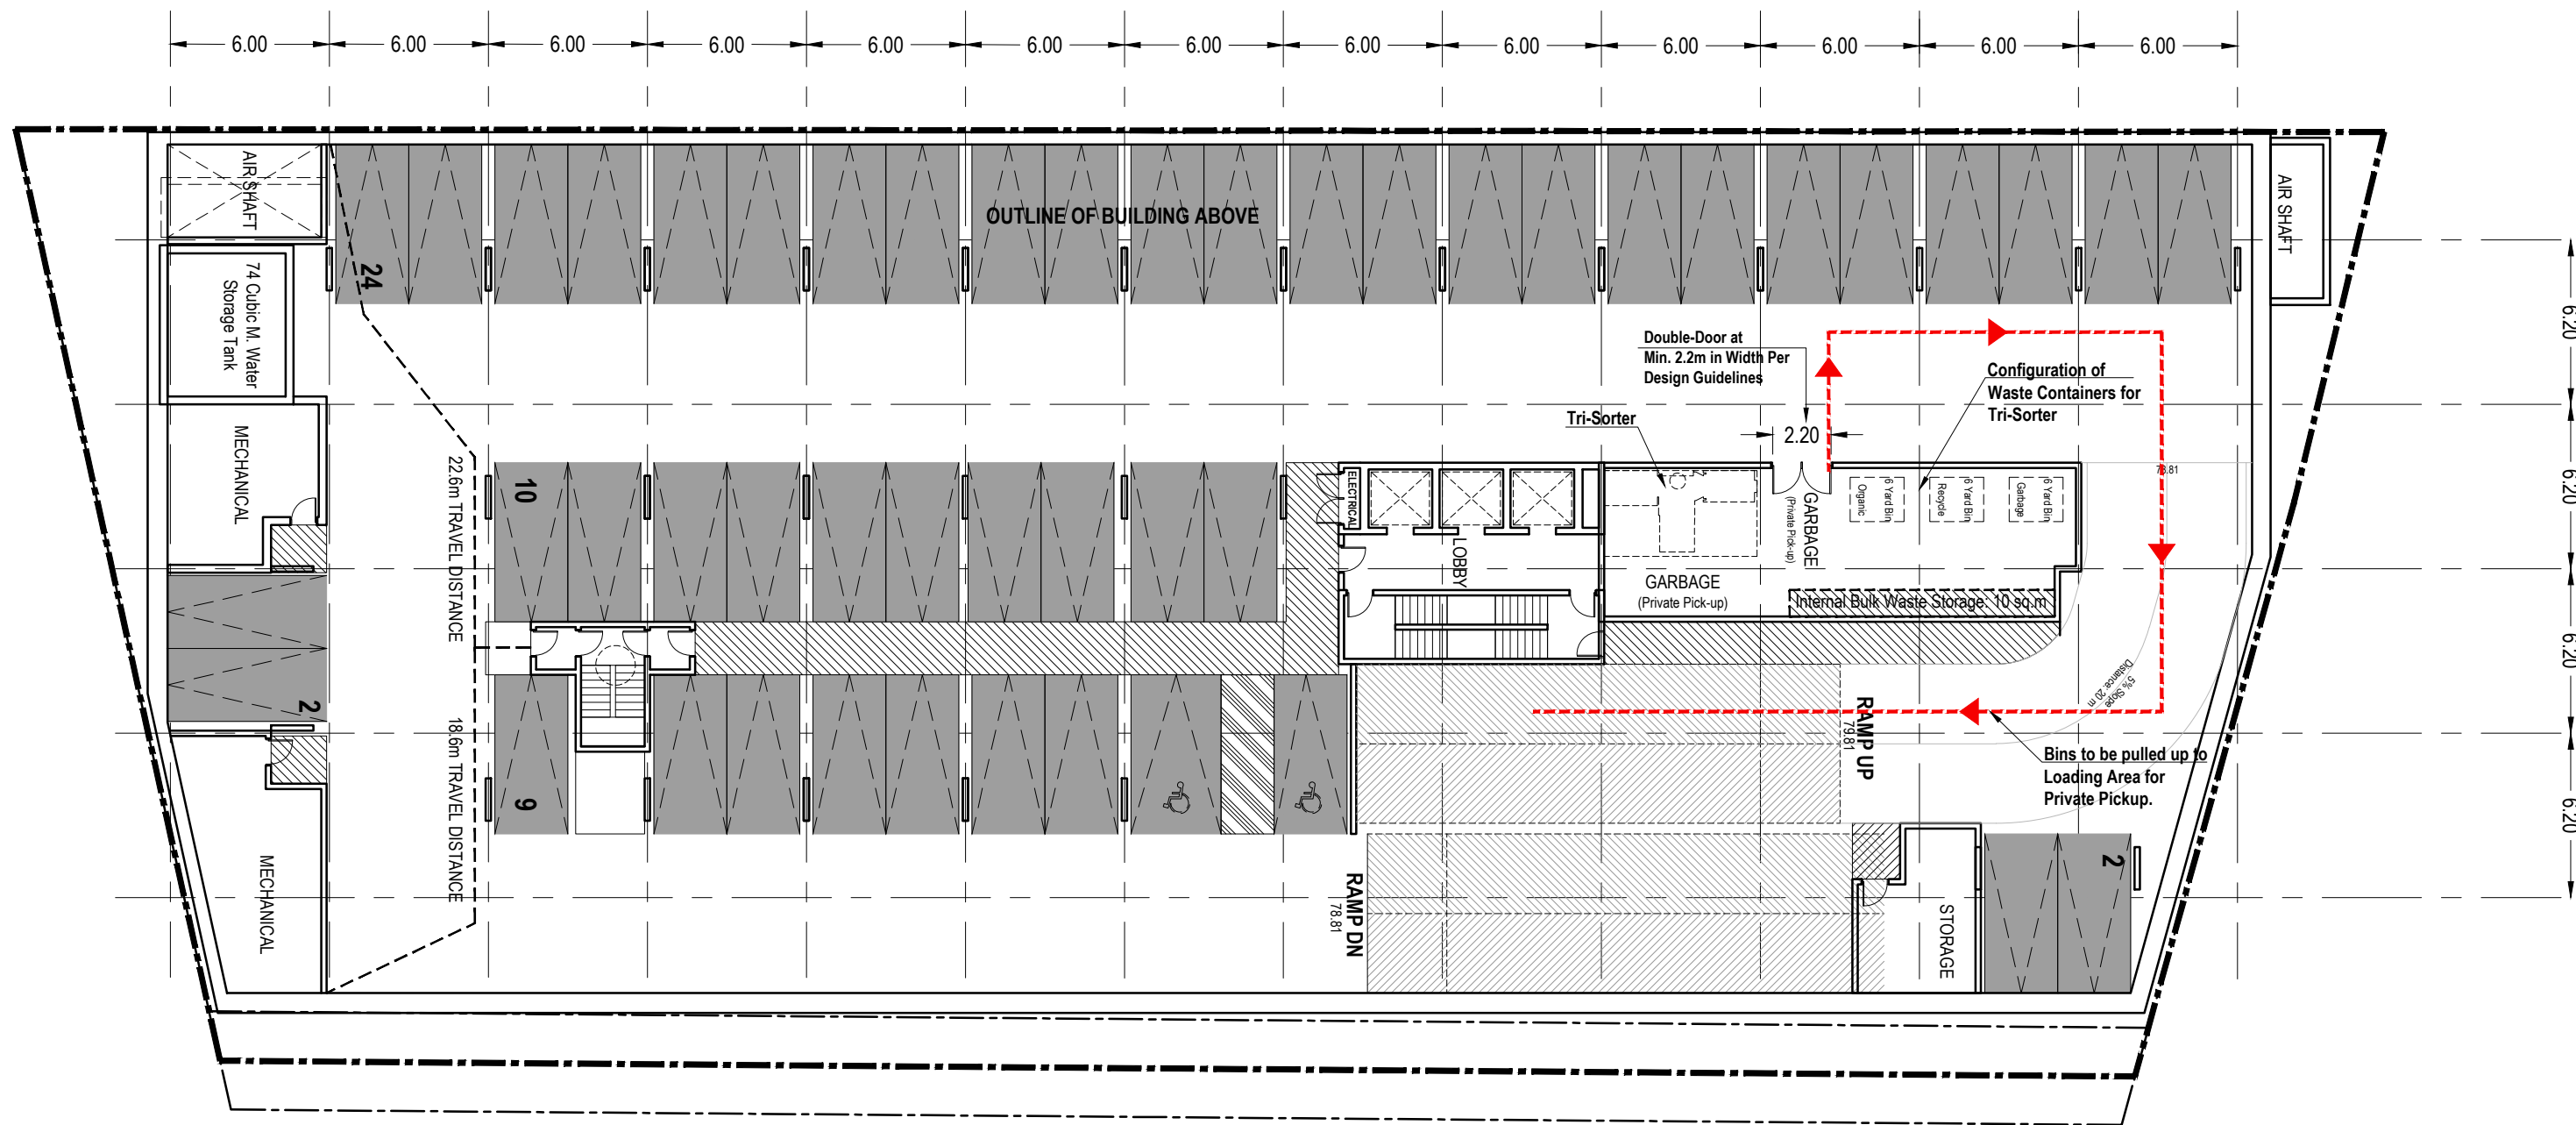

P1 Plan

 Path of Travel from P1 to Loading

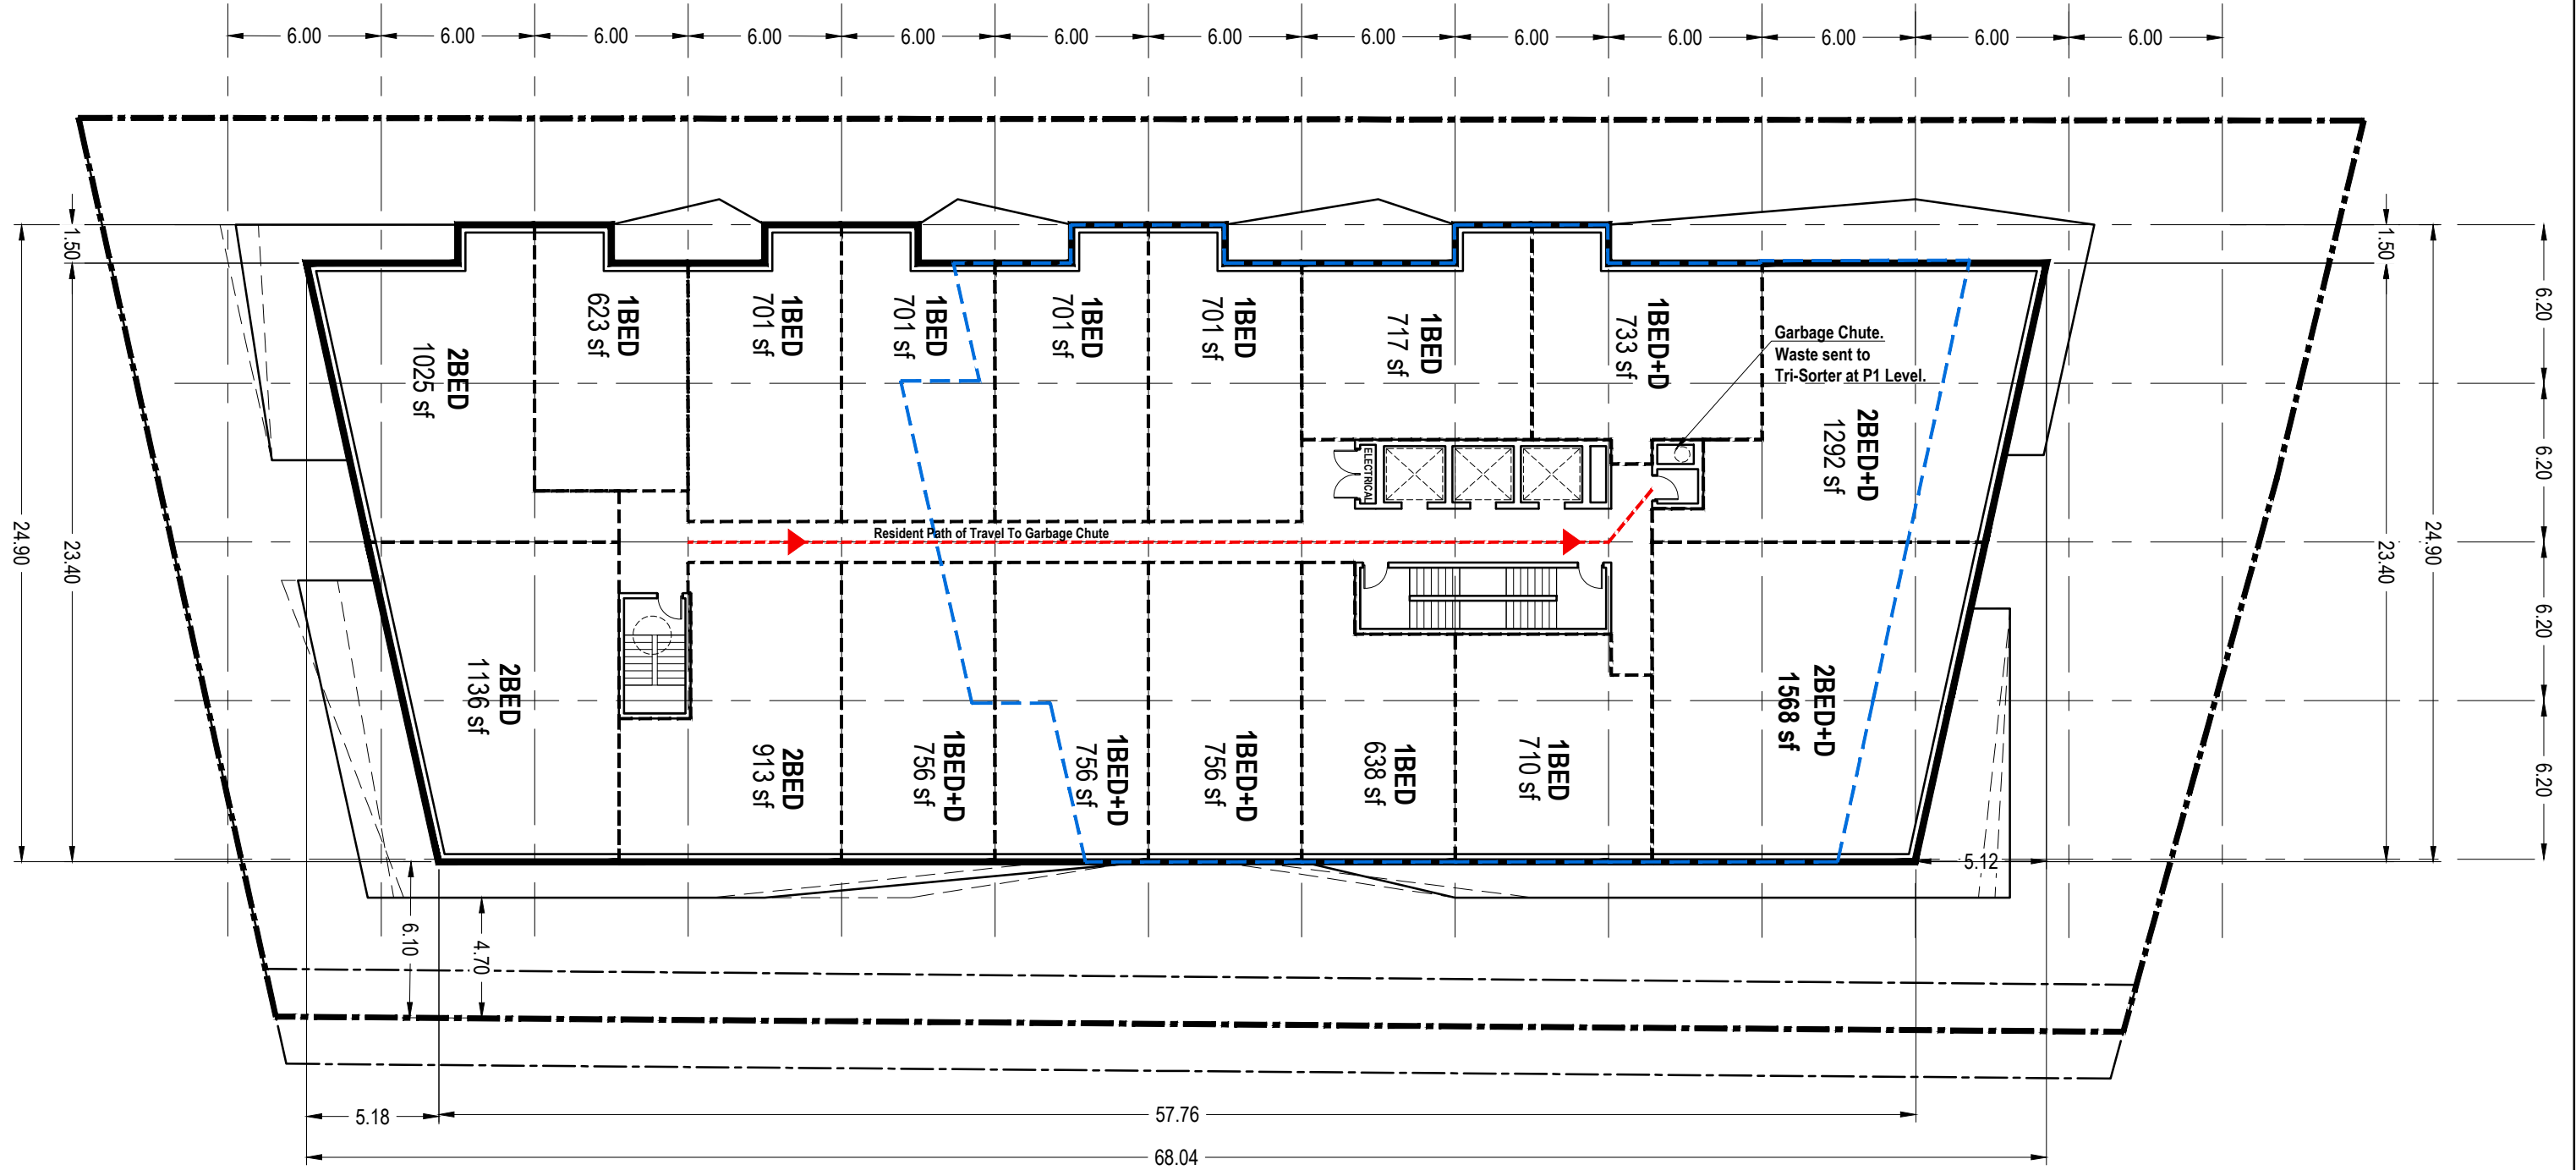

Typ. Floor Plan

Path of Travel from Resident Unit to Garbage Chute

MSA
 NOTE:
 Property line, buildings, drive access and street setbacks are all shown as approximate. A detailed site survey must be provided prior to finalizing all conditions. Dimensions used are all based on reference plans and are not intended as legally binding. Architect is not responsible for any changes that may occur due to verification of zoning, boundary conditions, OP, or other regulations. The enclosed drawing is for reference and information purposes only.

MICHAEL SPAZIANI ARCHITECT INC.
 6 Helene Street North, Suite 100
 Port Credit, Mississauga, ON, L5G 3S2
 T 905 891 0691 F 905 891 0514

Better Life Retirement Residence Inc.
 441 Maple Street
 Burlington, Ontario

Waste Management Diagram
 Flow of Waste from Residents Unit

Scale: 1:250

October 22, 2020