

Legend


- EXISTING TREE TO REMAIN
- EXISTING TREE TO BE REMOVED
- EXISTING HEDGEROW TO BE REMOVED
- TREE PROTECTION FENCING
- 23** TREE TAG NUMBER

- GENERAL NOTES:**
1. DRAWINGS NOT TO BE USED FOR CONSTRUCTION UNLESS AUTHORIZED BY THE LANDSCAPE ARCHITECT
 2. CONTRACTOR SHALL REPORT ANY DISCREPANCIES BETWEEN THE DRAWINGS AND SITE CONDITIONS PRIOR TO COMMENCEMENT OF THE WORK
 3. ALL UTILITY LOCATES ARE THE RESPONSIBILITY OF THE CONTRACTOR. HAND DIG WITHIN THE LIMITS RECOMMENDED BY THE SERVICE UTILITY. UTILITY CONFLICTS WITH PROPOSED TREE LOCATIONS MUST BE REPORTED IMMEDIATELY TO THE LANDSCAPE ARCHITECT
 4. BASE DRAWING PROVIDED BY J.H. GELBLOOM SURVEYING LTD.
 5. VEGETATION INVENTORY BY GSP GROUP.
 6. FOR GRADING INFORMATION REFER TO DRAWINGS BY J.H. GELBLOOM SURVEYING LTD. FOR SERVING INFORMATION REFER TO DRAWINGS BY J.H. GELBLOOM SURVEYING LTD.
 7. LANDSCAPE DRAWINGS SHOW ENGINEERING INFORMATION FOR DESIGN PURPOSES ONLY. DO NOT CONSTRUCT ENGINEERING WORKS FROM THESE DRAWINGS.

BUFFER PLANTING

1335 PLAINS ROAD
BURLINGTON, ON.

ISSUED FOR SITE PLAN APPROVAL, NOT FOR CONSTRUCTION.

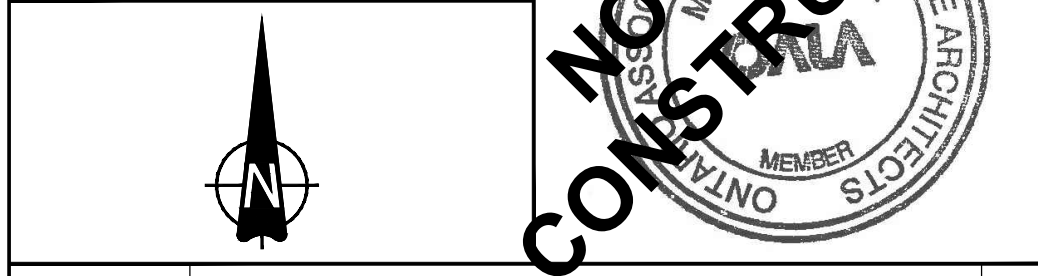

DATE	ISSUE	BY
Dec 6, 2017	Issued for SPA	RT
Apr 5, 2018	Re-issued for SPA	RT

DATE	REVISIONS	BY

PLANT SCHEDULE BUFFERS

CONIFEROUS TREES	QTY	BOTANICAL NAME	COMMON NAME	SIZE	CONTAINER	SPACING
PPU	4	<i>Picea pungens</i>	Colorado Spruce	W.B./B. & B.		175cm
PST	3	<i>Pinus strobus</i>	White Pine	W.B./B. & B.		200cm

DECIDUOUS TREES	QTY	BOTANICAL NAME	COMMON NAME	SIZE	CONTAINER	SPACING
OV	3	<i>Ostrya virginiana</i>	Ironwood	60mm Cal.	W.B./B&B	
TAB	2	<i>Tilia americana 'Boulevard'</i>	Boulevard Linden	60mm Cal.	W.B./B&B	

CONIFEROUS SHRUBS	QTY	BOTANICAL NAME	COMMON NAME	SIZE	CONTAINER	SPACING	SPACING
ToE	25	<i>Thuja occidentalis 'Emerald'</i>	Emerald Cedar	125cm, 7 gal.	200cm	150cm	0.85m

DECIDUOUS SHRUBS	QTY	BOTANICAL NAME	COMMON NAME	SIZE	CONTAINER	SPACING	SPACING
CsA	5	<i>Cornus sericea 'Artic Fire'</i>	Artic Fire Dogwood	60cm, 3 gal.			1.25m
HaB	7	<i>Hydrangea arborescens 'Annabelle'</i>	Annabelle Hydrangea	60cm, 3 gal.	50cm		1m

201-77 Victoria Street South
Mississauga, Ontario M5S 4Y5
T 905.572.8883
F 905.572.8842

162 Locke Street South, Suite 200
Hamilton, Ontario L8P 6A9
T 905.572.7477

www.gspgroup.ca

Date: Dec 5, 2017
Scale: 1:150
Drawn By: JW
Project No.: 17149

L1.0