


- ① TH-1 ELEV 'A-2' (REV)  
EXTERIOR END
- ② TH-1 ELEV 'A-1' (STD)  
INTERIOR
- ③ TH-1 ELEV 'A-3' (REV)  
INTERIOR
- ④ TH-1 ELEV 'A-4' (STD)  
INTERIOR
- ⑤ TH-1 ELEV 'A-1' (STD)  
EXTERIOR END

FRONT ELEVATION - CONCEPT 5 UNIT BLOCK

client	Di Carlo Homes
project	Dynes Road Burlington
model	TH-1
project #	16048
scale	1/8" = 1'0"
page	

revisions	initials	date
1 ISSUED FOR REVIEW	AA	16-JUN-2018
2 ISSUED FOR REVIEW	AA	22-JUN-2018

file: C:\\_en\_Standards\ACA\_2018\temp\acp\p\plan\_101\1616048-TH-1-FR\_01.dwg Plotter: Jun 22, 2018 by: AlbaradoA

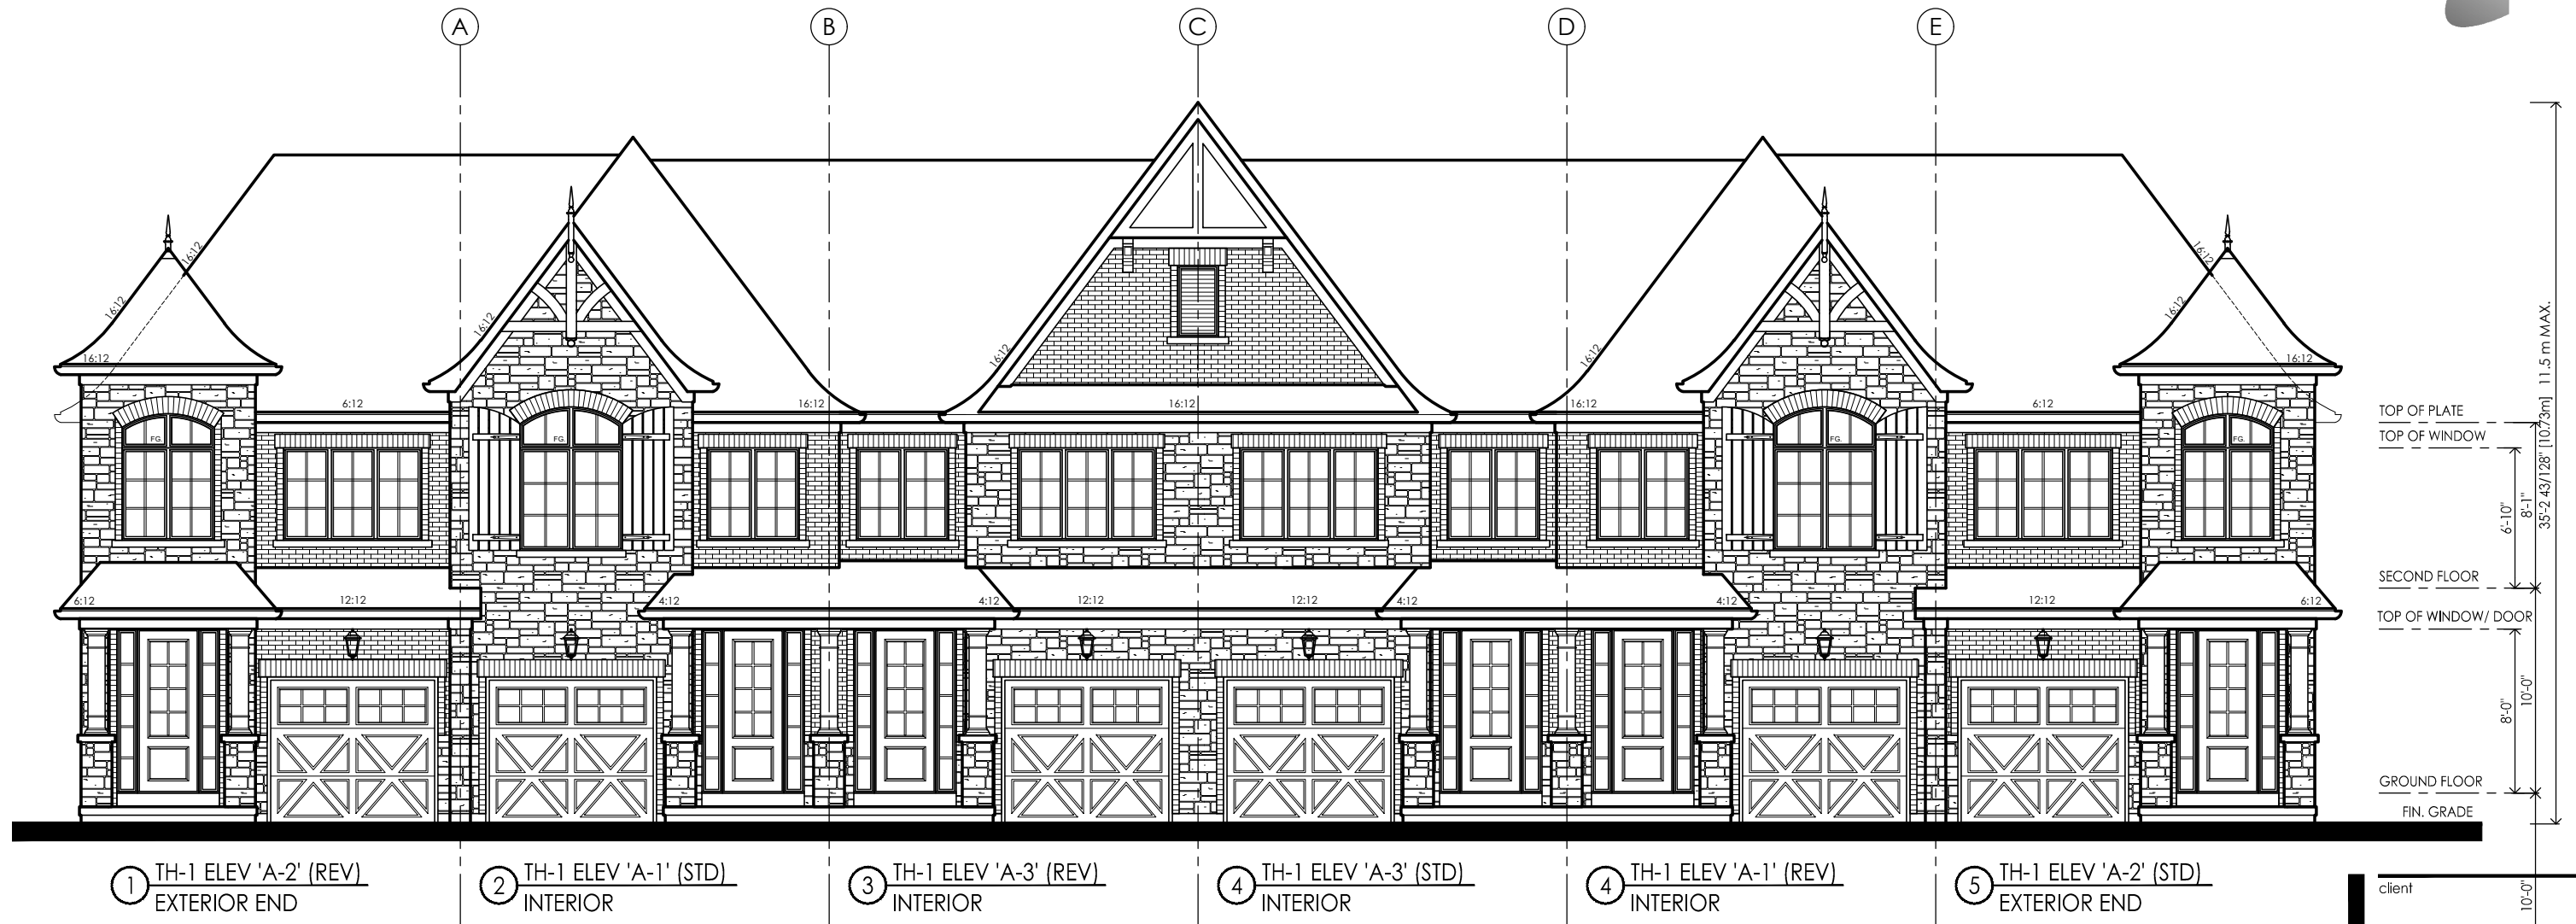

FRONT ELEVATION - CONCEPT 6 UNIT BLOCK

client	Di Carlo Homes
project	Dynes Road Burlington
model	TH-1
project #	16048
scale	1/8" = 1'0"
page	2

revisions	initials	date
1 ISSUED FOR REVIEW	AA	16-JUN-2018
2 ISSUED FOR REVIEW	AA	22-JUN-2018

File: CA\_2018 Standards\_ACA\_2018 Temp\_VacBldg\_101\_UA\_16048-TH-1-FR\_Orig\_Plotter.dwg Plotted: Jun 22, 2018 by: AlvaroBorja