



**PARTIAL FOUNDATION PLAN**

1:200

<p><b>WitzelDyce</b> ENGINEERING INC.</p> <p>826 King Street North, Unit 20 Waterloo, Ontario, N2J 4G8 www.witzeldyce.com</p>	<p>PROJECT</p> <p><b>4063 UPPER MIDDLE RD.</b> MIDDLE RD. BURLINGTON, ON.</p>	<p>PROJECT NO.</p> <p>12820-100</p>
	<p>DRAWING</p> <p><b>PARTIAL FOUNDATION PLAN</b></p>	<p>DATE</p> <p>AUGUST 2019</p>
		<p>SCALE</p> <p>AS NOTED</p>
		<p>DRAWING NO.</p> <p><b>S1</b></p>

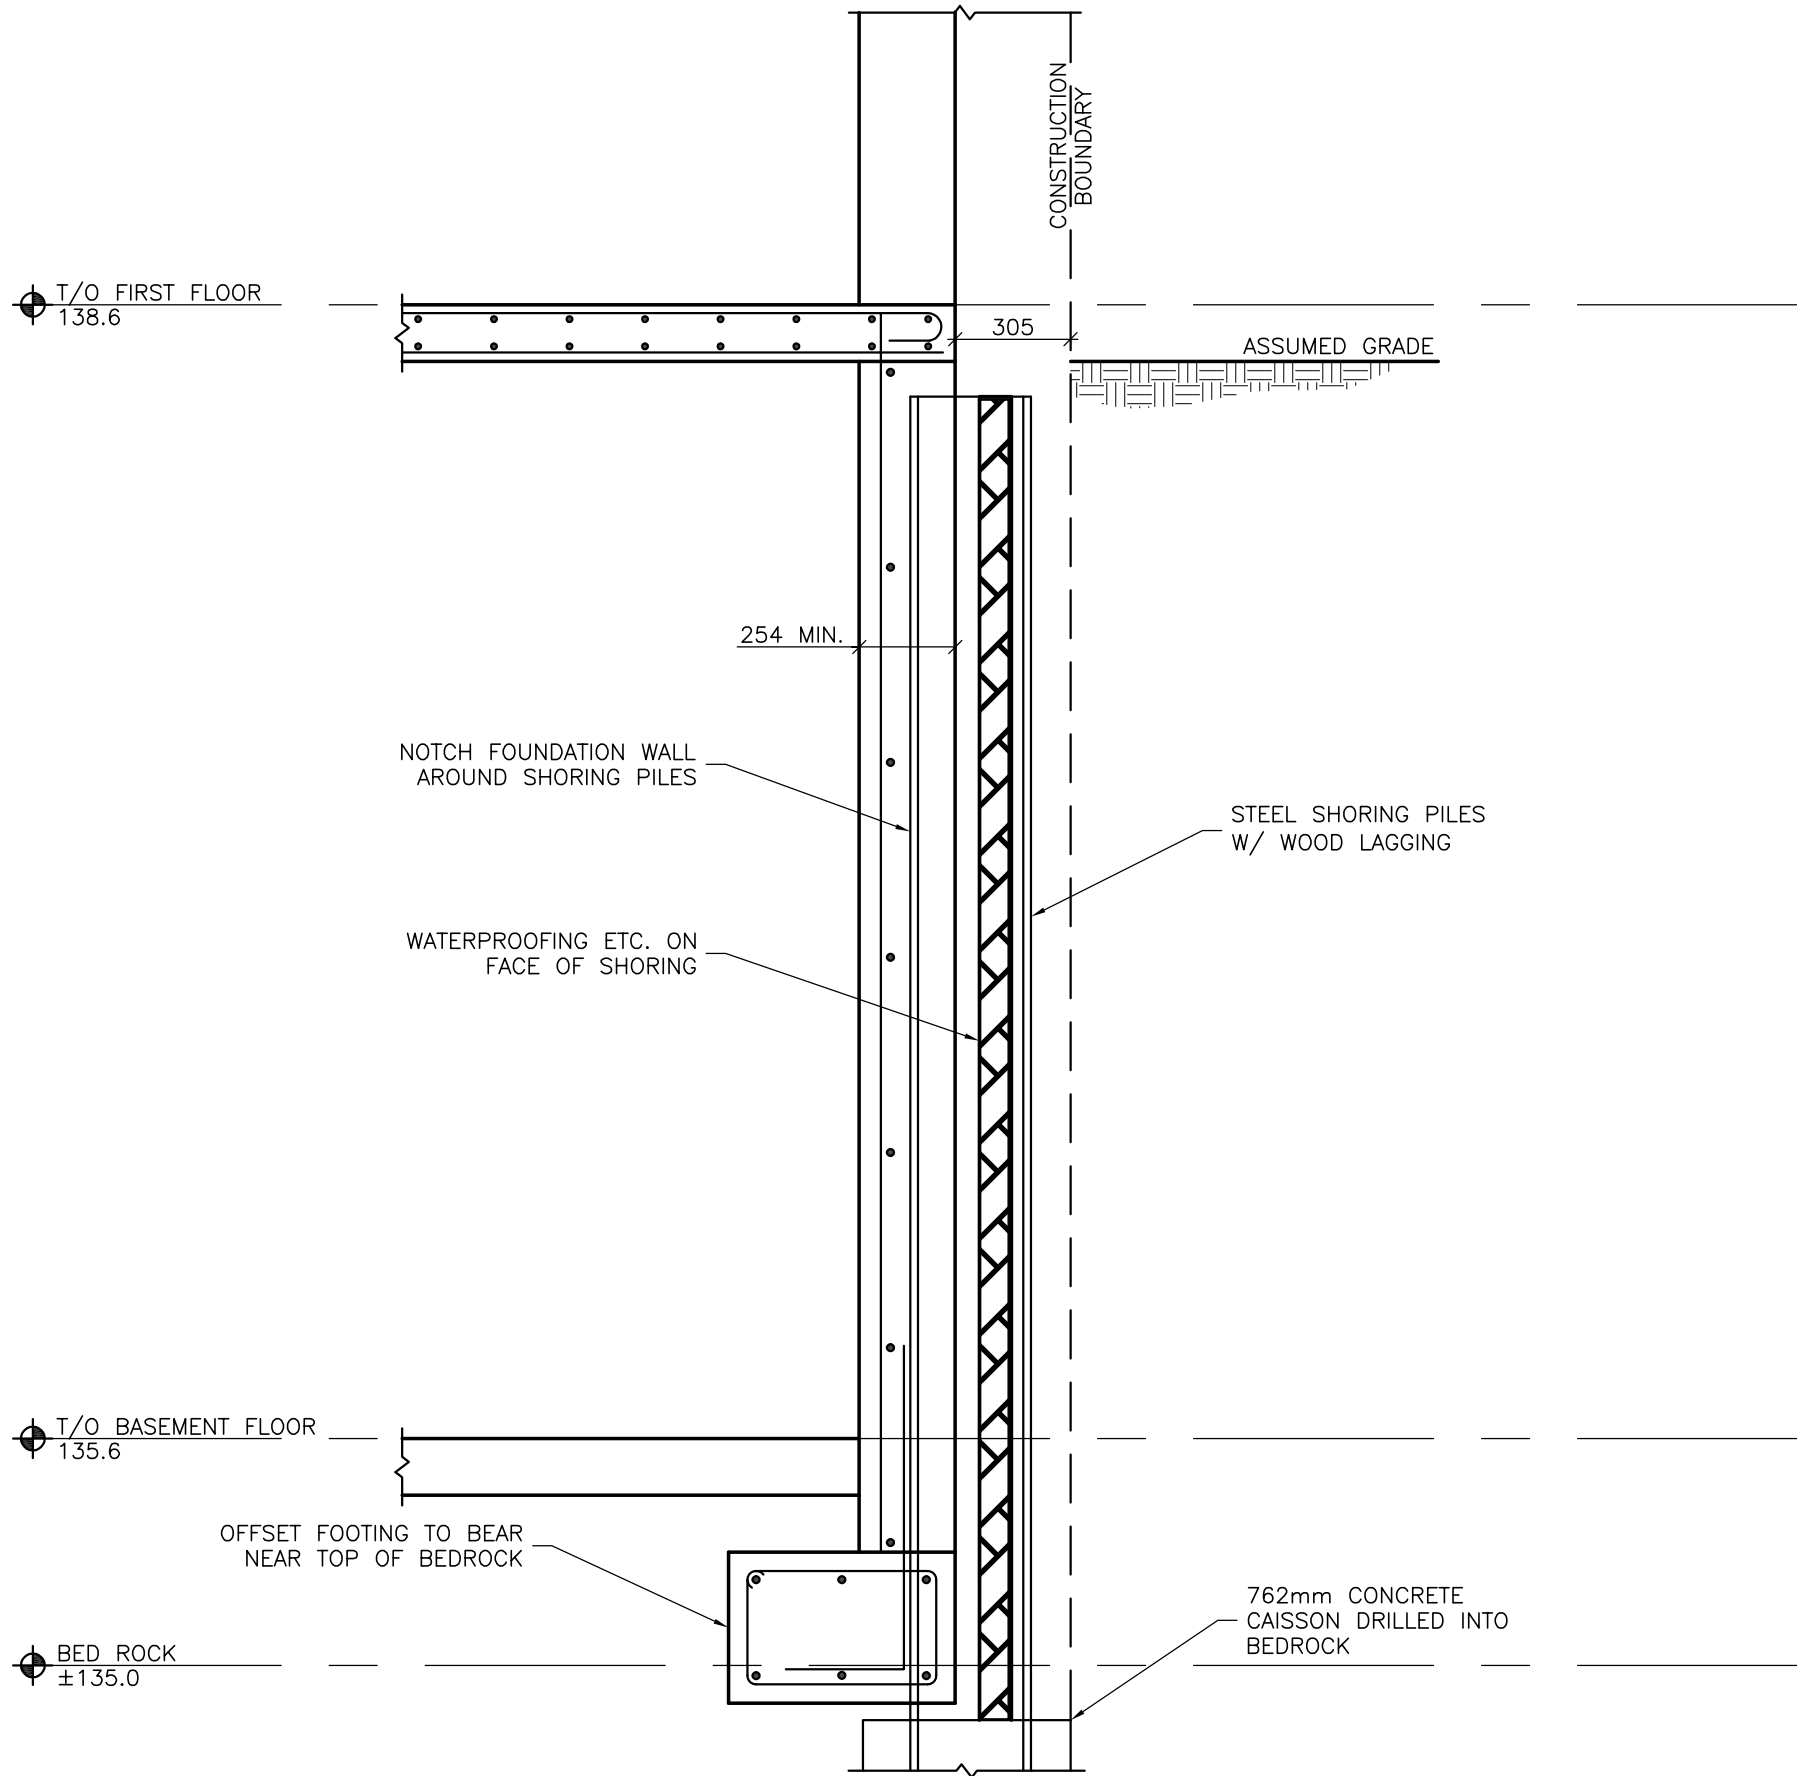

1  
S2 FOUNDATION SECTION 1:20

PROJECT NO.	12820-100
DATE	AUGUST 2019
SCALE	AS NOTED
DRAWING NO.	S2
PROJECT	4063 UPPER MIDDLE RD. BURLINGTON, ON.
DRAWING	4063 UPPER MIDDLE RD. BURLINGTON, ON.
<b>FOUNDATION SECTION</b>	
 <b>WitzelDyce</b> ENGINEERING INC. 826 King Street North, Unit 20 Waterloo, Ontario, N2J 4G8 <a href="http://www.witzeldyce.com">www.witzeldyce.com</a>	