



**CYNTHIA ZAHORUK ARCHITECTS**  
 3077 NEW STREET,  
 BURLINGTON, ON L7N1M6  
 905.331.4480



**NOTES:**  
 1. THE CONTRACTOR OR PROJECT MANAGER WILL CHECK AND VERIFY ALL DIMENSIONS AND JOB CONDITIONS ON THE JOB AND REPORT ANY DISCREPANCIES TO THE ARCHITECT PRIOR TO THE COMMENCEMENT OF CONSTRUCTION.  
 2. COORDINATION OF WORKS IS THE RESPONSIBILITY OF THE CONTRACTOR OR OWNER/CONTRACTOR.  
 3. THIS DRAWING MUST NOT BE USED FOR CONSTRUCTION PURPOSES UNLESS SIGNED BY THE ARCHITECT.  
 4. ALL DRAWINGS ARE THE PROPERTY OF THE ARCHITECT AND MAY NOT BE COPIED, REPRODUCED OR ALTERED WITHOUT WRITTEN PERMISSION FROM THE ARCHITECT.  
 5. DO NOT SCALE THE DRAWINGS.


DDMMYY	REVISION
21/02/2018	ISSUED FOR PLANNERS REVIEW

SCALE: 1 : 500  
 DRAWN BY: N.S.  
 PRINT DATE: 04/08/2017

**LAKESIDE VILLAGE**  
 MIXED USE DEVELOPMENT  
 5353 LAKESHORE ROAD, BURLINGTON, ON

PROPOSED SITE PLAN

**A 1.0**

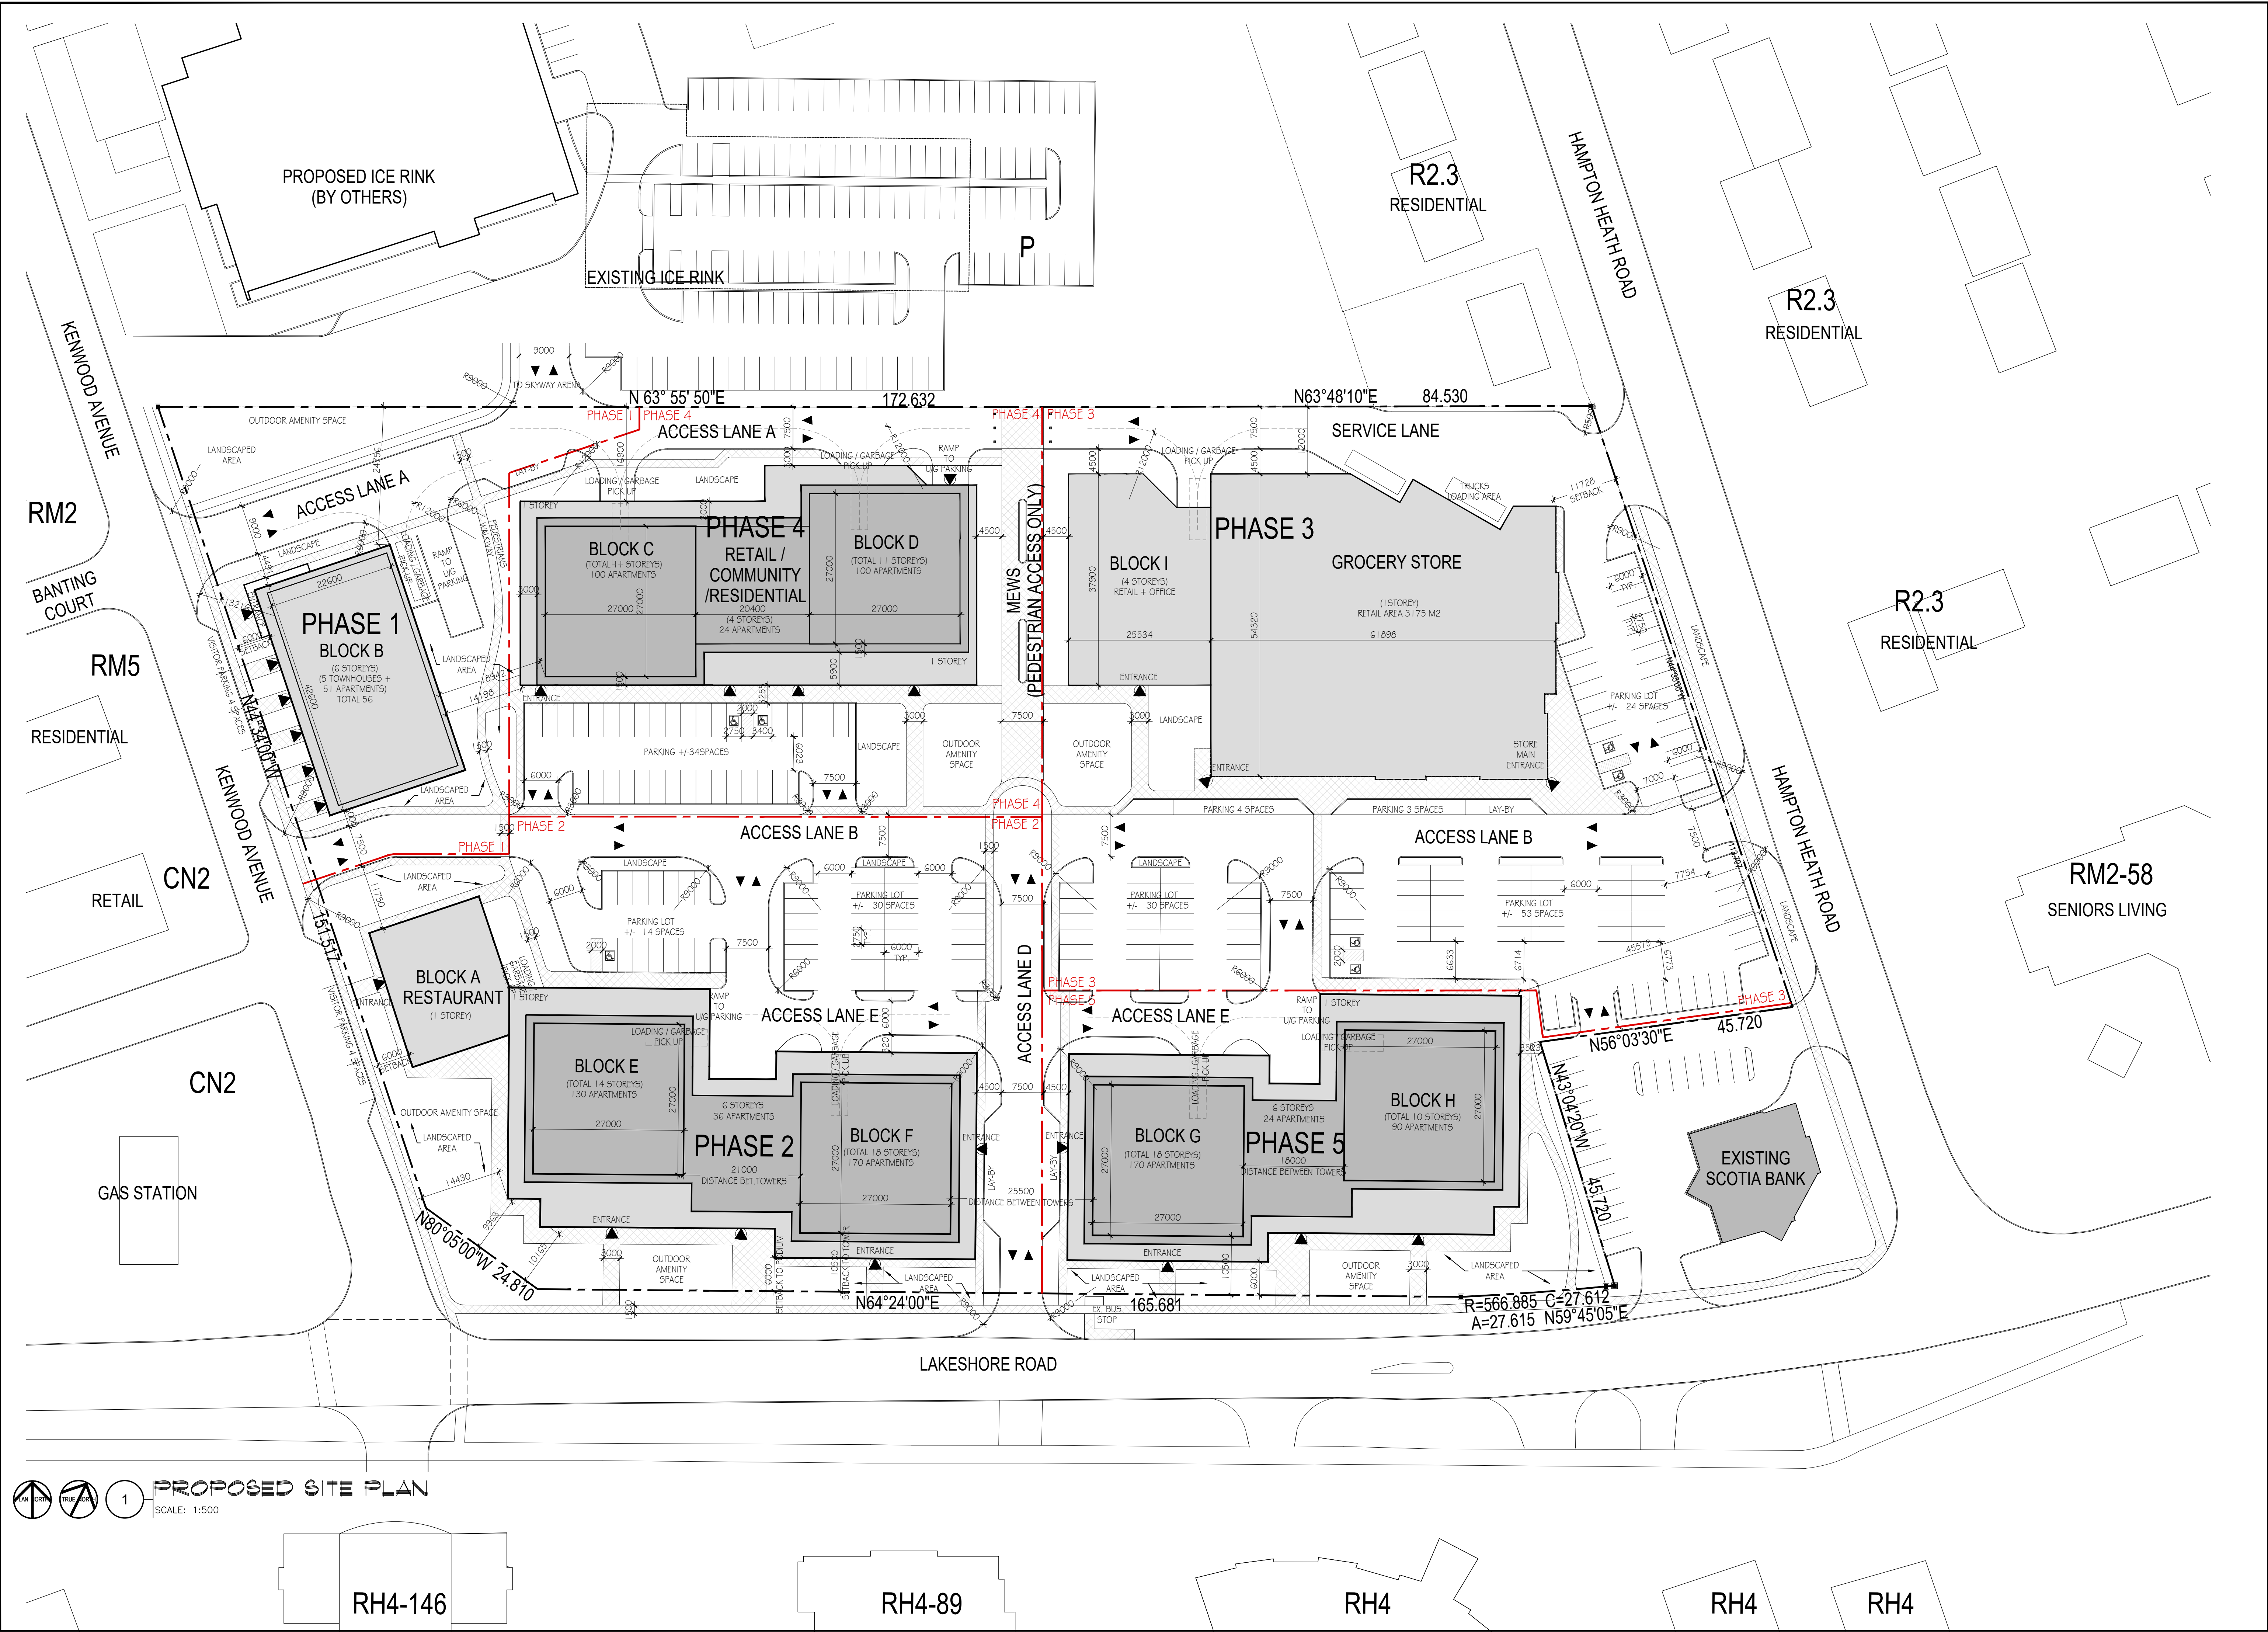

**PROPOSED SITE PLAN**  
 SCALE: 1:500