



GENERAL NOTES:  
 -LEGAL DESCRIPTION OF PROPERTY:  
 LOT 5, BLOCK "F", COMPLETED PLAN 92  
 CITY OF BURLINGTON  
 REGIONAL MUNICIPALITY OF HALTON  
 -ARCHITECTURAL INFORMATION PROVIDED BY:  
 TURNER FLEISCHER ARCHITECTS  
 -SURVEY INFORMATION PROVIDED BY:  
 A.T. McLAREN LIMITED  
 -ARBORIST REPORT PROVIDED BY:  
 FERRIS + ASSOCIATES  
 -ALL LANDSCAPE FURNITURE SHOWN IS FOR  
 DESIGN CONCEPT ONLY  
 -PROPOSED LIGHT LOCATION ON SITE SUBJECT  
 TO PHOTOMETRIC STUDY  
 -ALL EXISTING MUNICIPAL SIGNAGE TO BE  
 REINSTATED  
 -TREE LOCATIONS ON PUBLIC PROPERTY  
 SUBJECT TO REVIEW AND APPROVAL BY  
 UNDERGROUND UTILITY COMPANIES.  
 -ROOT DEFLECTOR TO BE USED WHERE ROOT  
 BALL OF TREES ON PUBLIC PROPERTY ARE  
 WITHIN 1.2m OF UNDERGROUND UTILITIES.

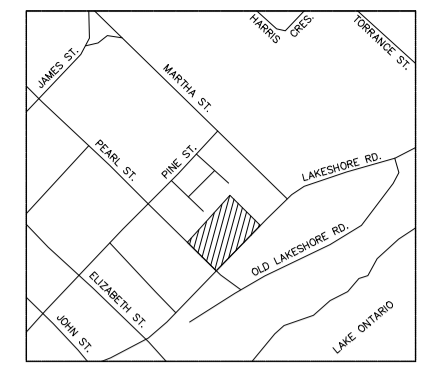

KEY PLAN n.t.s.

NOTES  
 1. Do not scale the drawings.  
 2. The contractor shall check and verify all dimensions and conditions on the project and immediately report any discrepancies to the consultant before proceeding with the work.  
 3. The contractor is to be aware of all existing and proposed services and utilities. The contractor shall have all underground services and utility lines staked by each agency having jurisdiction prior to commencing work.

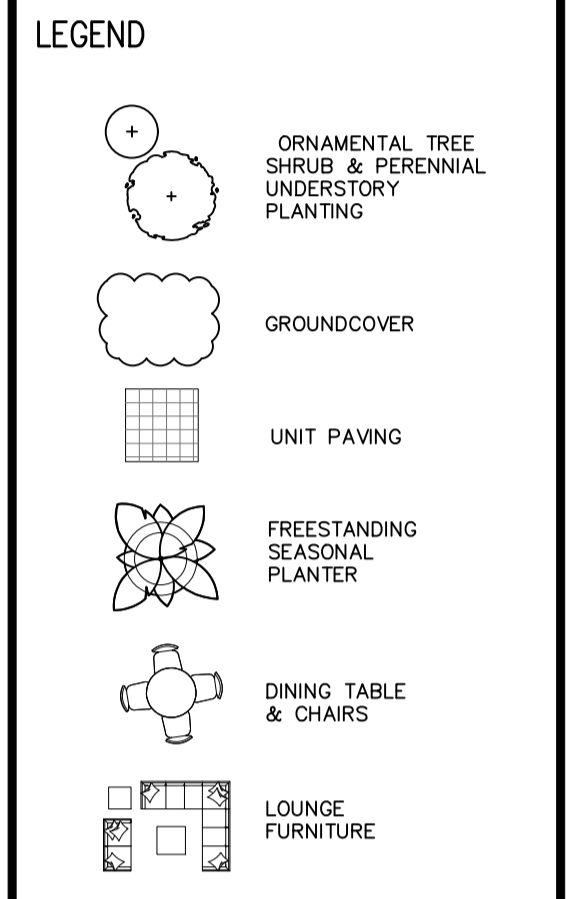

1	2019-JUNE 7	Site Plan Application
No.	Rev.	Date
This drawing is to be used for the following purpose:		Not to be used for construction unless signed by the landscape architect.

Project: 2069 Lakeshore Road  
 Location: Burlington, Ontario  
 Prepared for: Carriage Gate Homes  
 Project Architects: Turner Fleischer Architects

**Ferris + Associates Inc.**  
 Landscape Architecture and Urban Design  
 11 Church Street  
 Suite 302  
 Toronto, Ontario  
 M5E 1Y1  
 Telephone: 416 366 6800



Drawing Title: AMENITY LEVEL FIVE LANDSCAPE PLAN

Date: \_\_\_\_\_  
 Issue Date: \_\_\_\_\_  
 Scale: AS SHOWN  
 Drawn: PLR  
 Checked: JDF  
 Project No: 2529  
 Drawing No: SPL2

1 SPL2 AMENITY LEVEL FIVE LANDSCAPE PLAN

1:100