
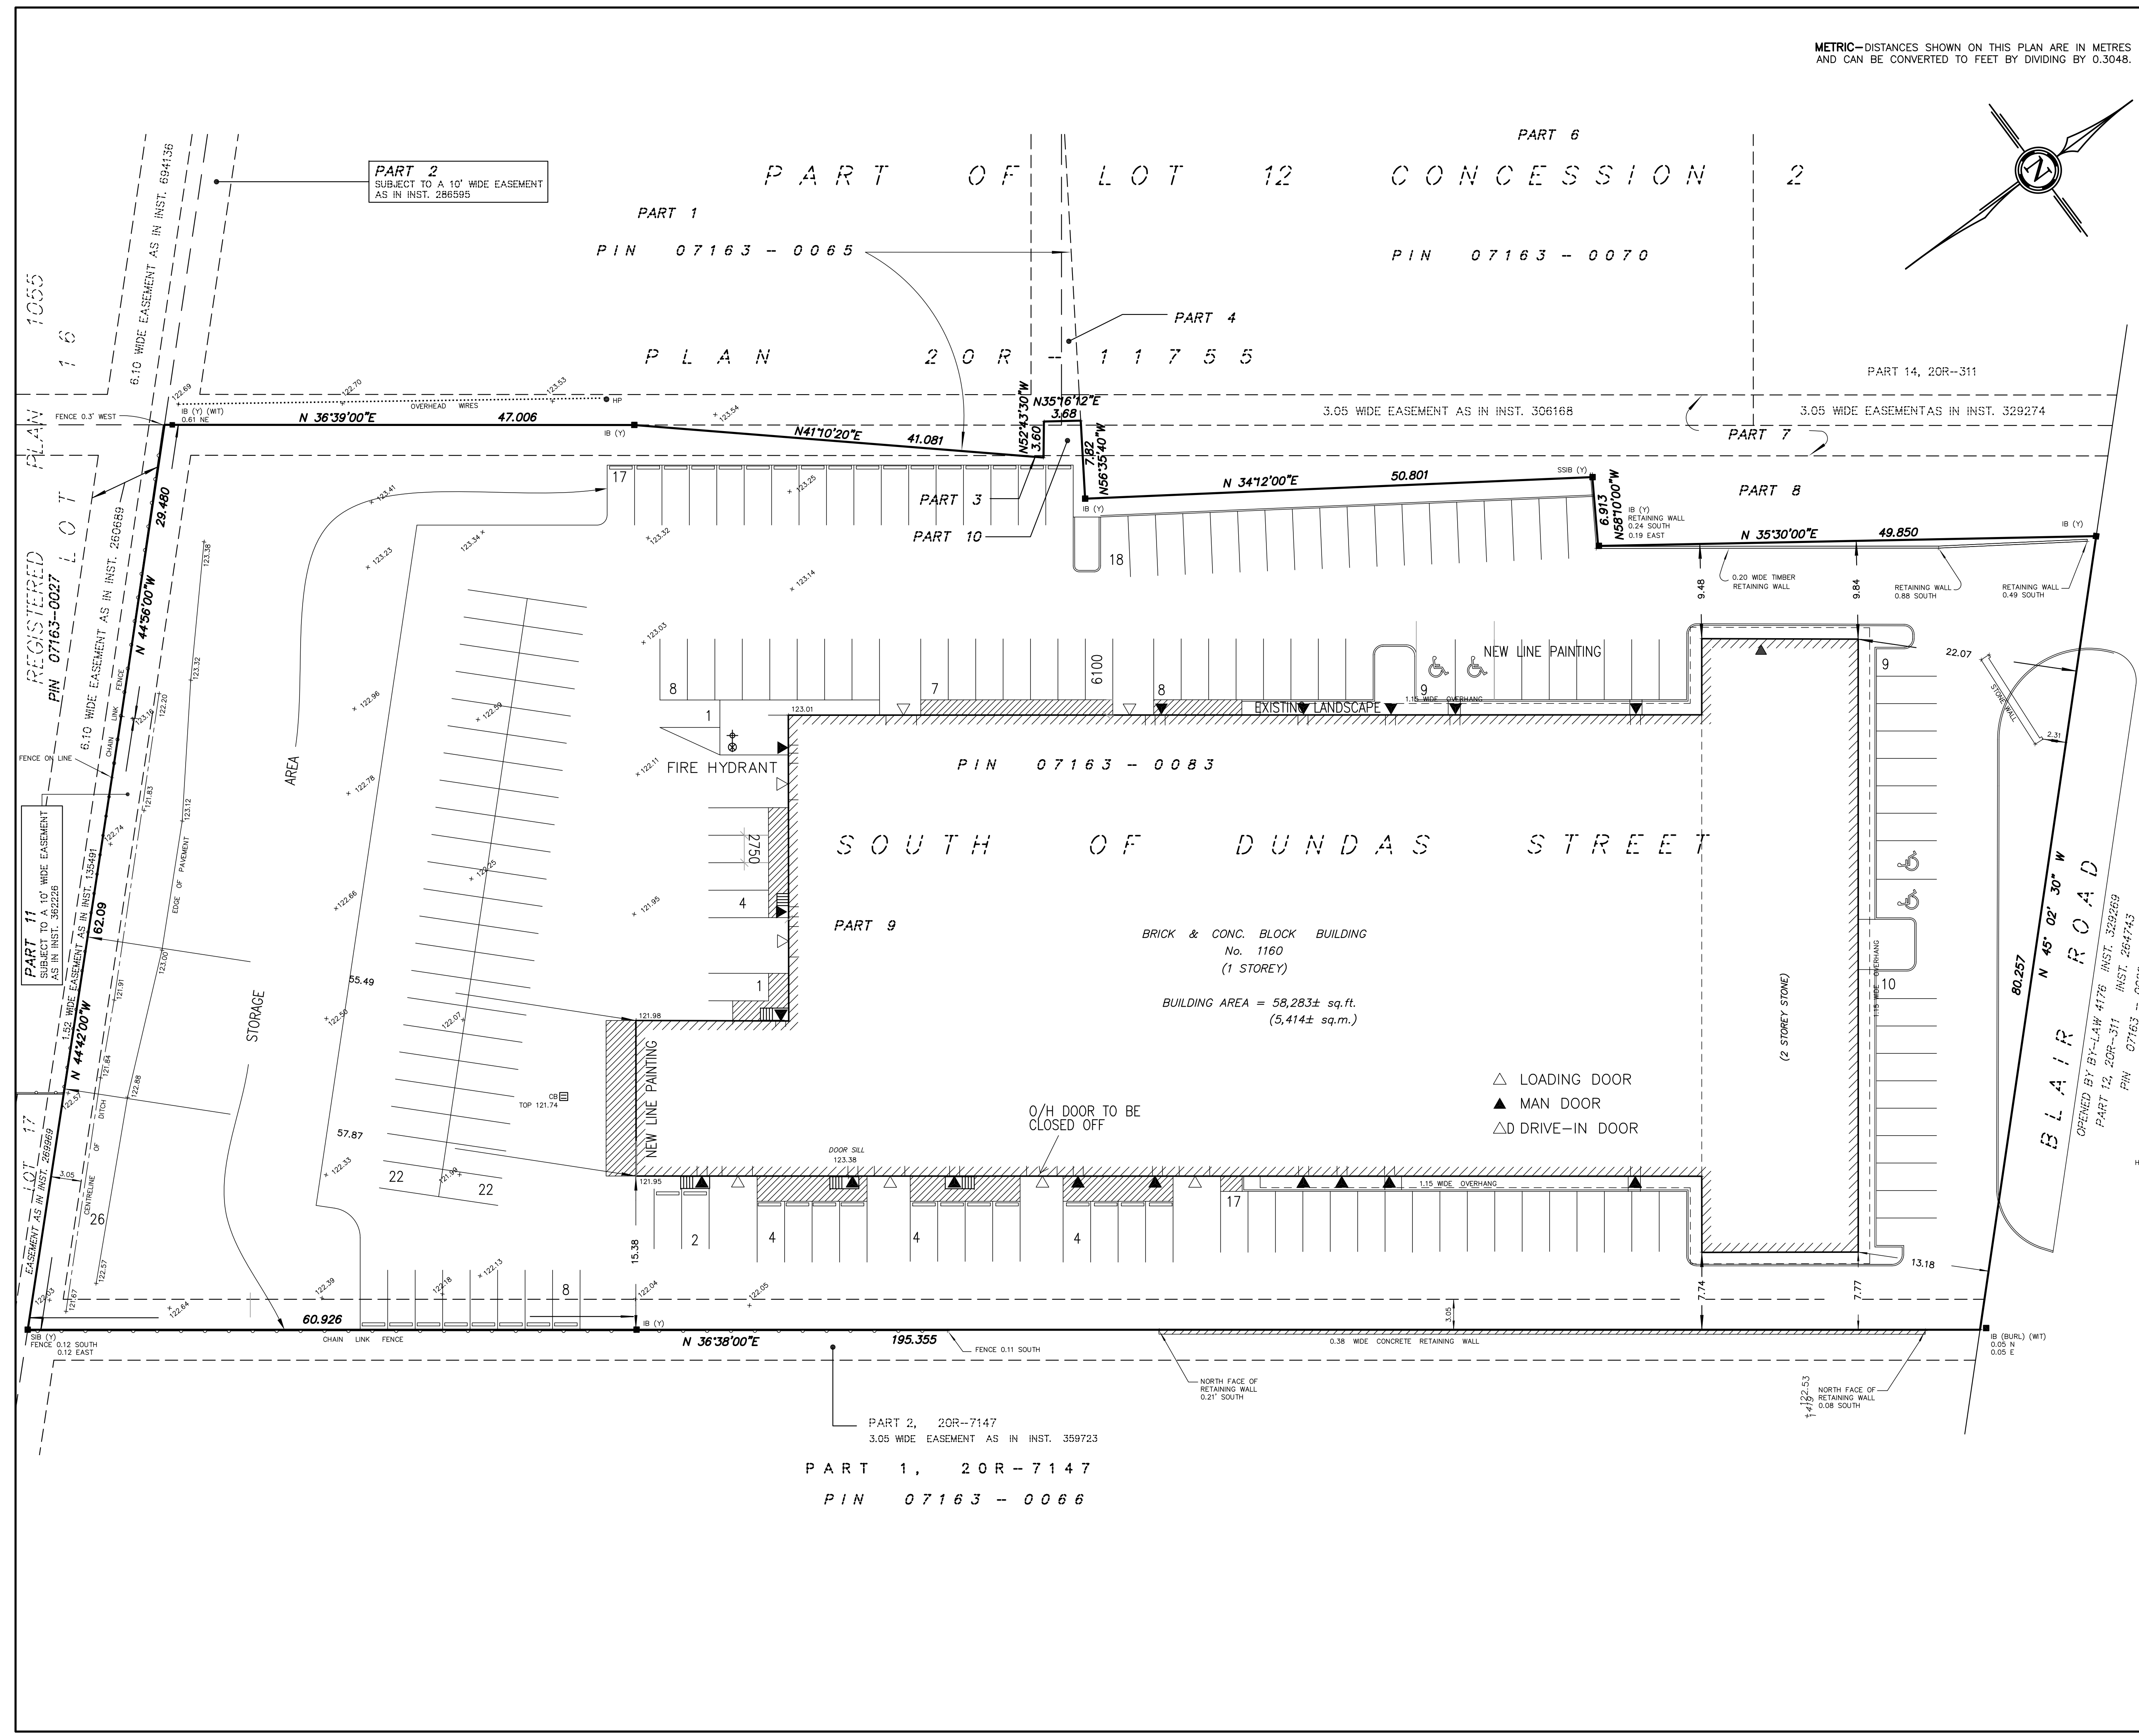


METRIC—DISTANCES SHOWN ON THIS PLAN ARE IN METRES AND CAN BE CONVERTED TO FEET BY DIVIDING BY 0.3048.

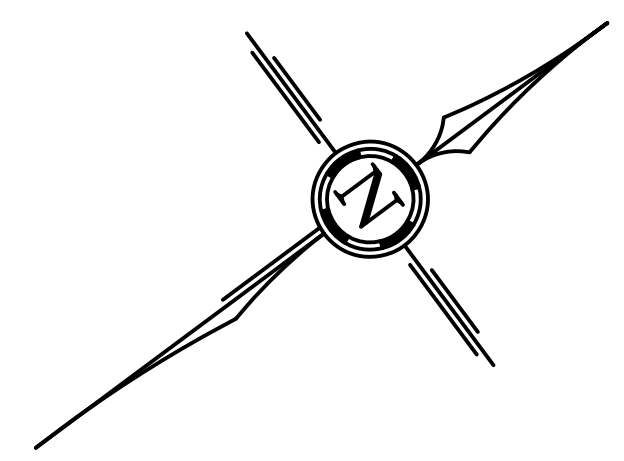

ALL UNDERGROUND SERVICES MUST BE LOCATED BY CONTRACTOR PRIOR TO ANY CONSTRUCTION. CONTRACTOR MUST CHECK AND VERIFY ALL DIMENSIONS AND JOB CONDITIONS BEFORE PROCEEDING WITH WORK

SITE PLAN OF
PART OF LOT 12
CONCESSION 2
SOUTH OF DUNDAS STREET
IN THE
CITY OF BURLINGTON
REGIONAL MUNICIPALITY OF HALTON
2001

- LEGEND
- - DENOTES SURVEY MONUMENT FOUND
 - - DENOTES SURVEY MONUMENT SET
 - SIB - DENOTES STANDARD IRON BAR
 - IB - DENOTES IRON BAR
 - RIB - DENOTES ROUND IRON BAR
 - CC - DENOTES CUT CROSS
 - CM - DENOTES CONCRETE MONUMENT
 - SAN - DENOTES SANITARY
 - MH - DENOTES MANHOLE
 - CB - DENOTES CATCHBASIN
 - HP - DENOTES HYDRO POLE
 - LS - DENOTES LIGHT STANDARD
 - GW - DENOTES GUY WIRE
 - BBOX - DENOTES BELL BOX
 - 00.00(C) - DENOTES GRADE ON TOP OF CURB
 - ⊙ - DENOTES DECIDUOUS TREE
 - ⊙ - DENOTES CONIFEROUS TREE
 - H - DENOTES UNDERGROUND HYDRO CABLE
 - G - DENOTES UNDERGROUND GAS MAIN

BENCHMARK
CITY OF BURLINGTON GEODETIC BENCHMARK No. 197
ELEVATION = 124.554 metres
PLATE ON SOUTHWEST WING WALL OF CULVERT UNDER MAINWAY AT TUCK CREEK, 0.32 km WEST OF WALKERS LINE.

No.	DATE	REVISIONS
3	2017 / 12 / 12	REVISED FIRE HYDRANT LOCATION AND FRONT SETBACKS
2	2017 / 12 / 04	REVISED PARKING LAYOUT AND ADD STORAGE AREA
1	2017 / 06 / 06	REVISED PARKING LAYOUT

NOTE
ANY CHANGES TO THE SERVING DESIGN, STANDARDS AND SPECIFICATIONS MUST HAVE PRIOR APPROVAL FROM THE SERVICES PERMIT TECHNICIAN AT THE REGION OF HALTON.

REGIONAL DESIGN OF WATER AND/OR WASTEWATER SERVICES APPROVED SUBJECT TO DETAIL CONSTRUCTION CONFORMING TO HALTON REGION STANDARDS & SPECIFICATIONS & LOCATION APPROVAL FROM AREA MUNICIPALITY

Signed: _____ Date: _____
Planning & Public Works Department

PARKING STATISTICS		STAMP
ACCESSIBLE PARKING	4 SPACES	
REGULAR PARKING	171 SPACES	
TOTAL PARKING	175 SPACES	

SCALE: SCALE - 1:300
0 6 12 metres



PLANNING & DEVELOPMENT CONSULTANTS
3380 South Service Road, Burlington, Ontario L7N 3J5
Office: (905) 319-8973 Fax: (905) 333-9544

TITLE :
COPTIC CHURCH PARKING LAYOUT
1160 BLAIR ROAD

Municipal DWG. NO.	Regional No. DWG. NO.
PROJECT No.	DWG. NO. A1