




8 STOREY APARTMENT BUILDING  
PEAK ELEVATION:

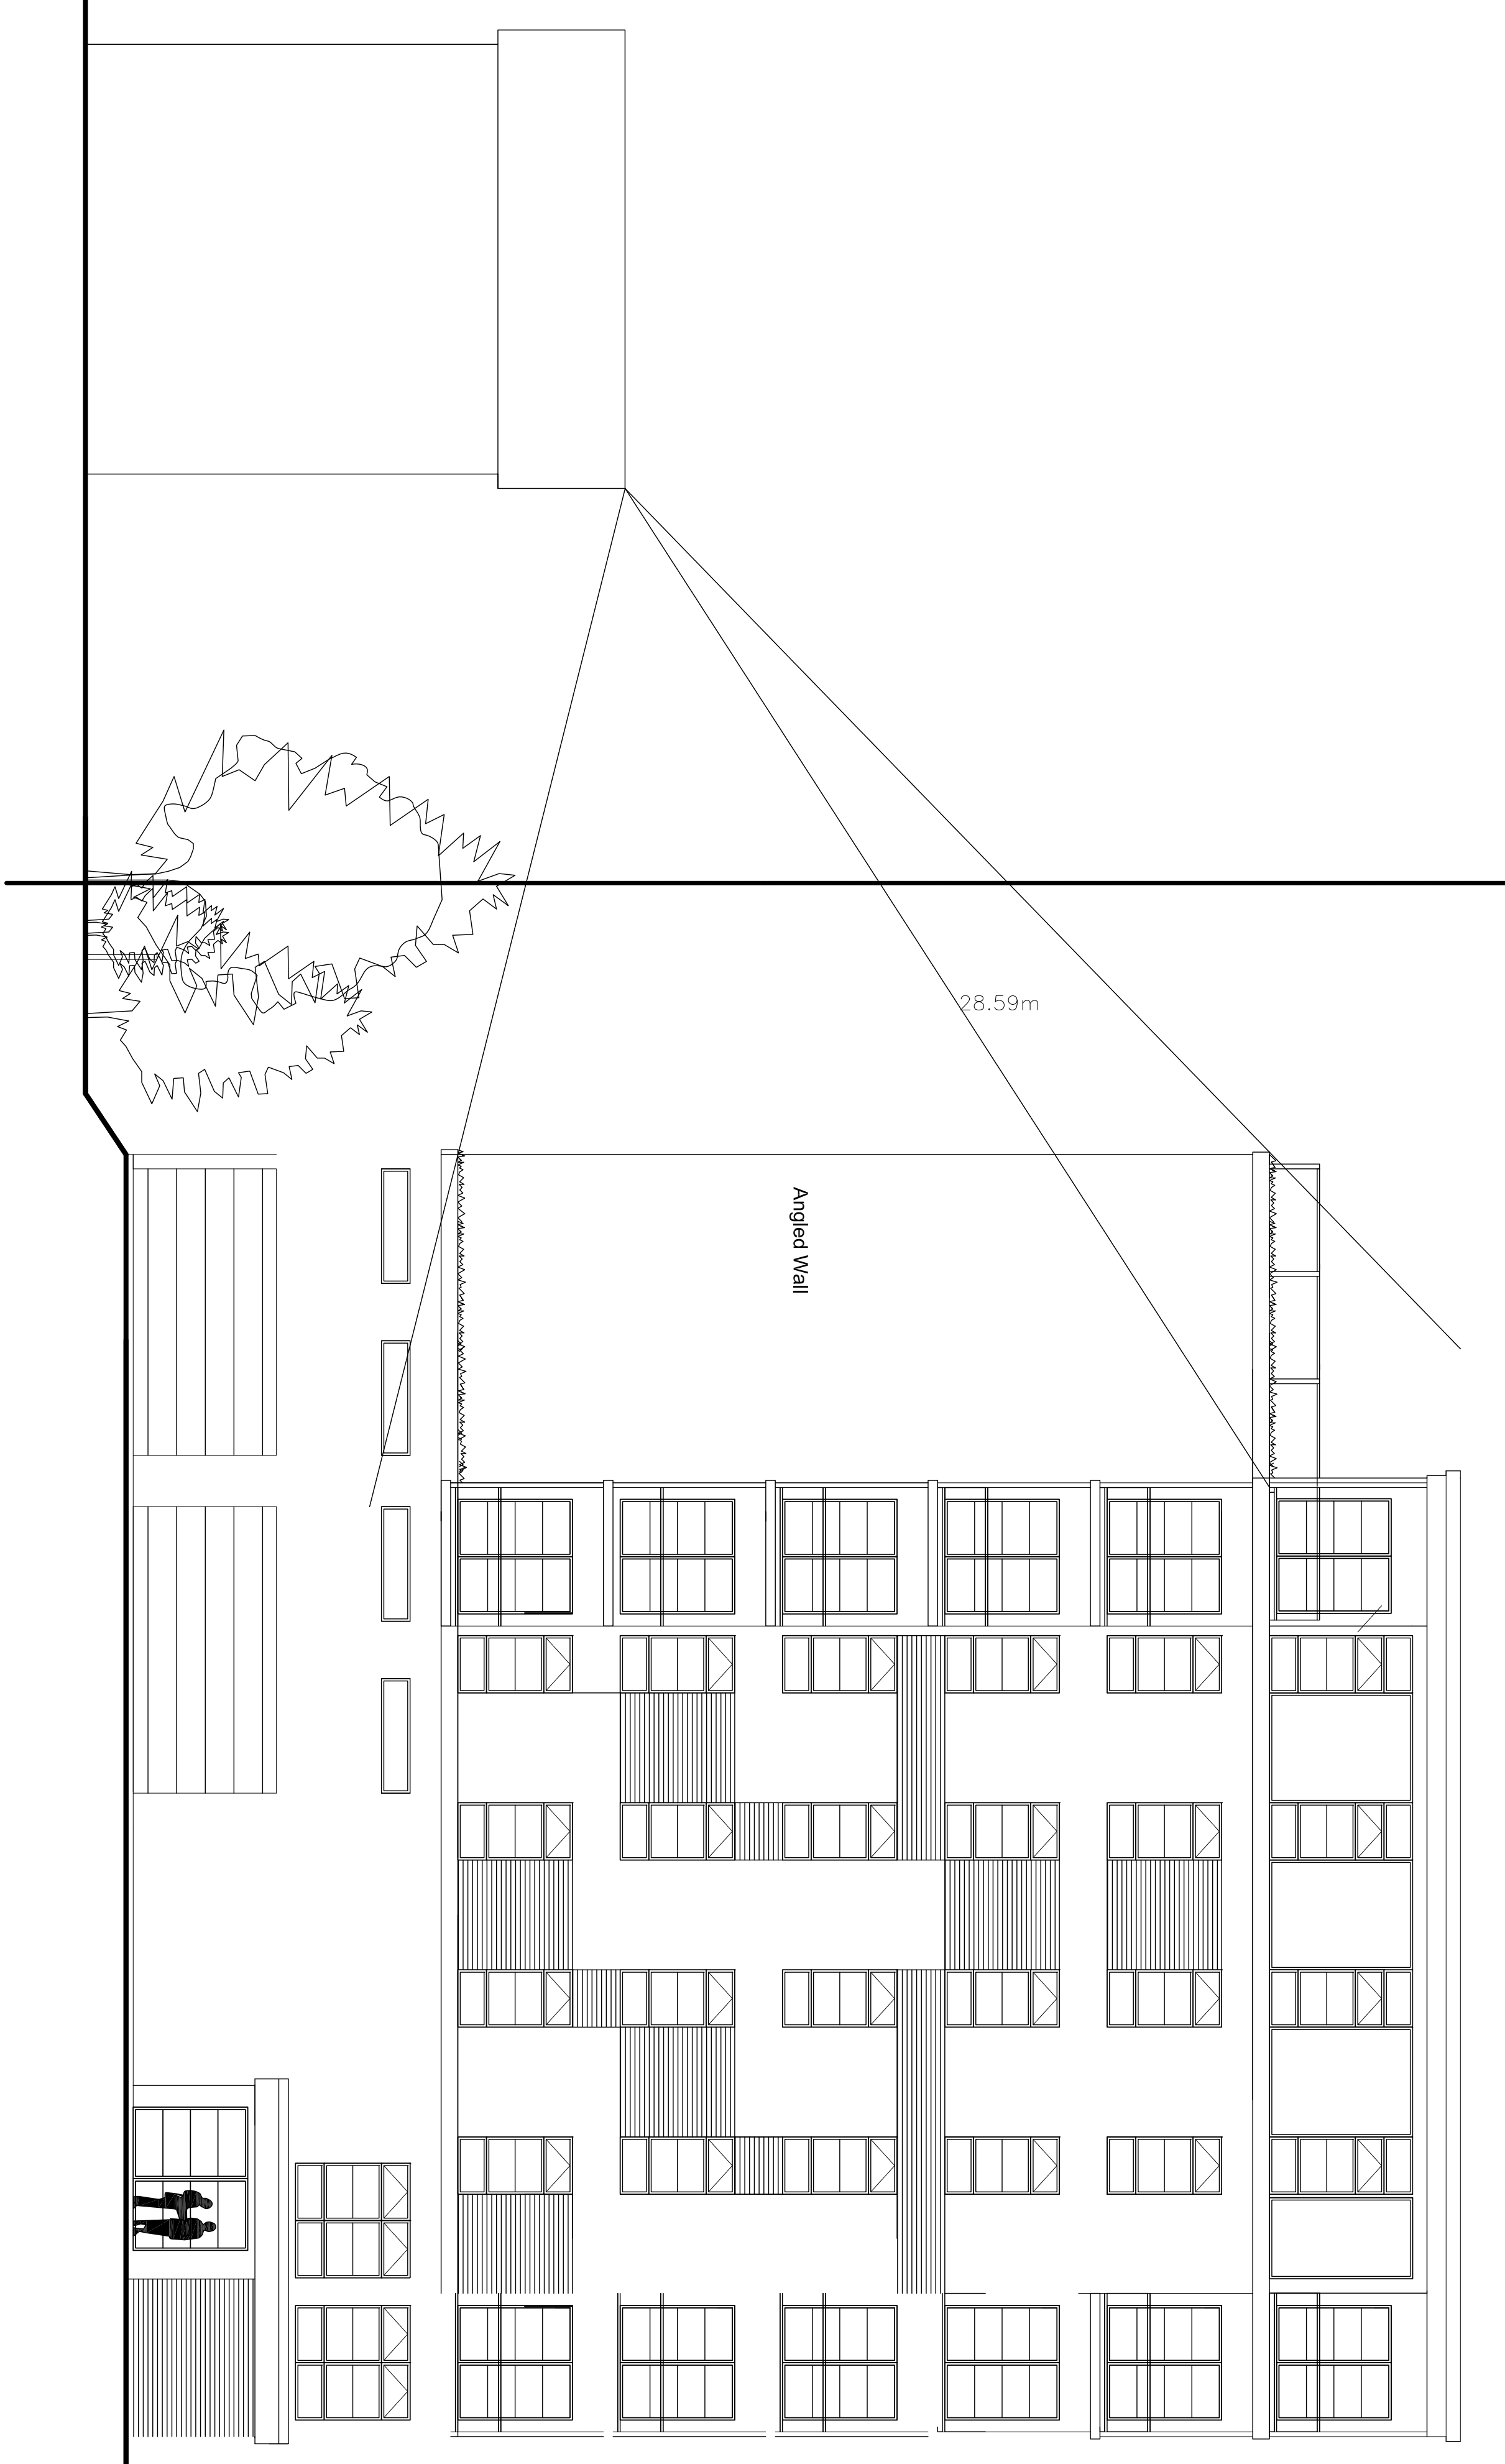


FRONT ELEVATION

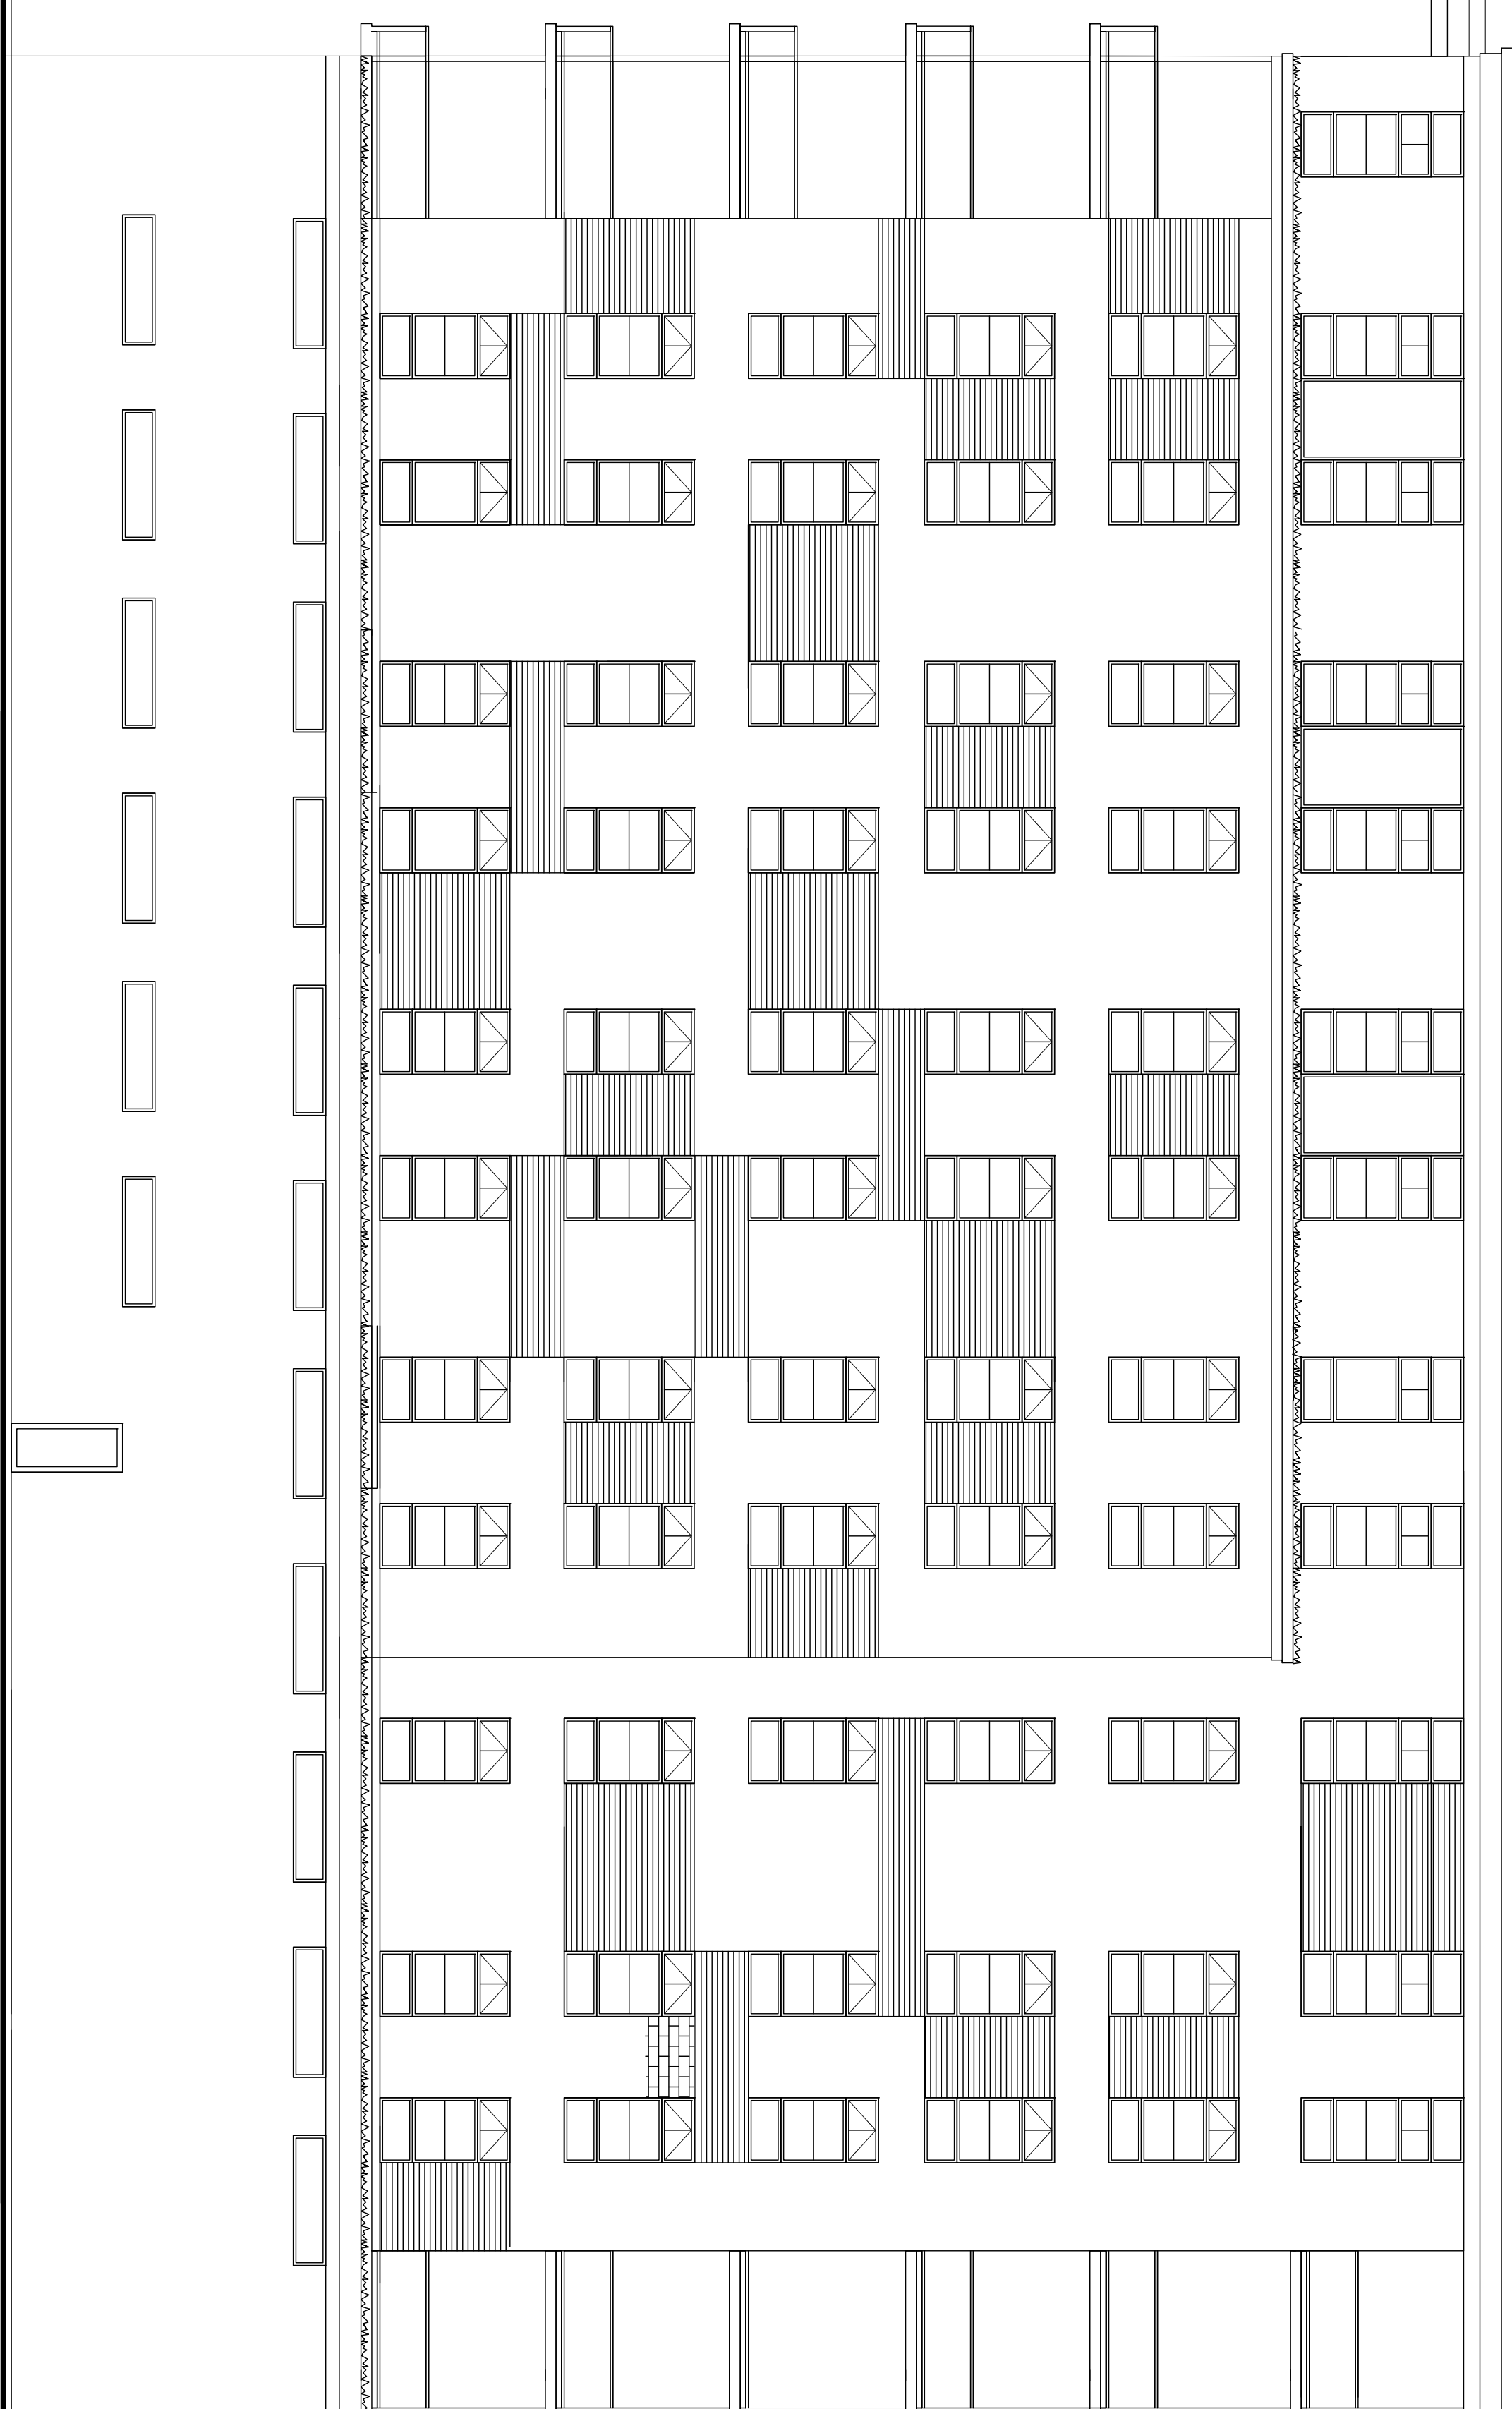

WEST ELEVATION  
(Townhomes)

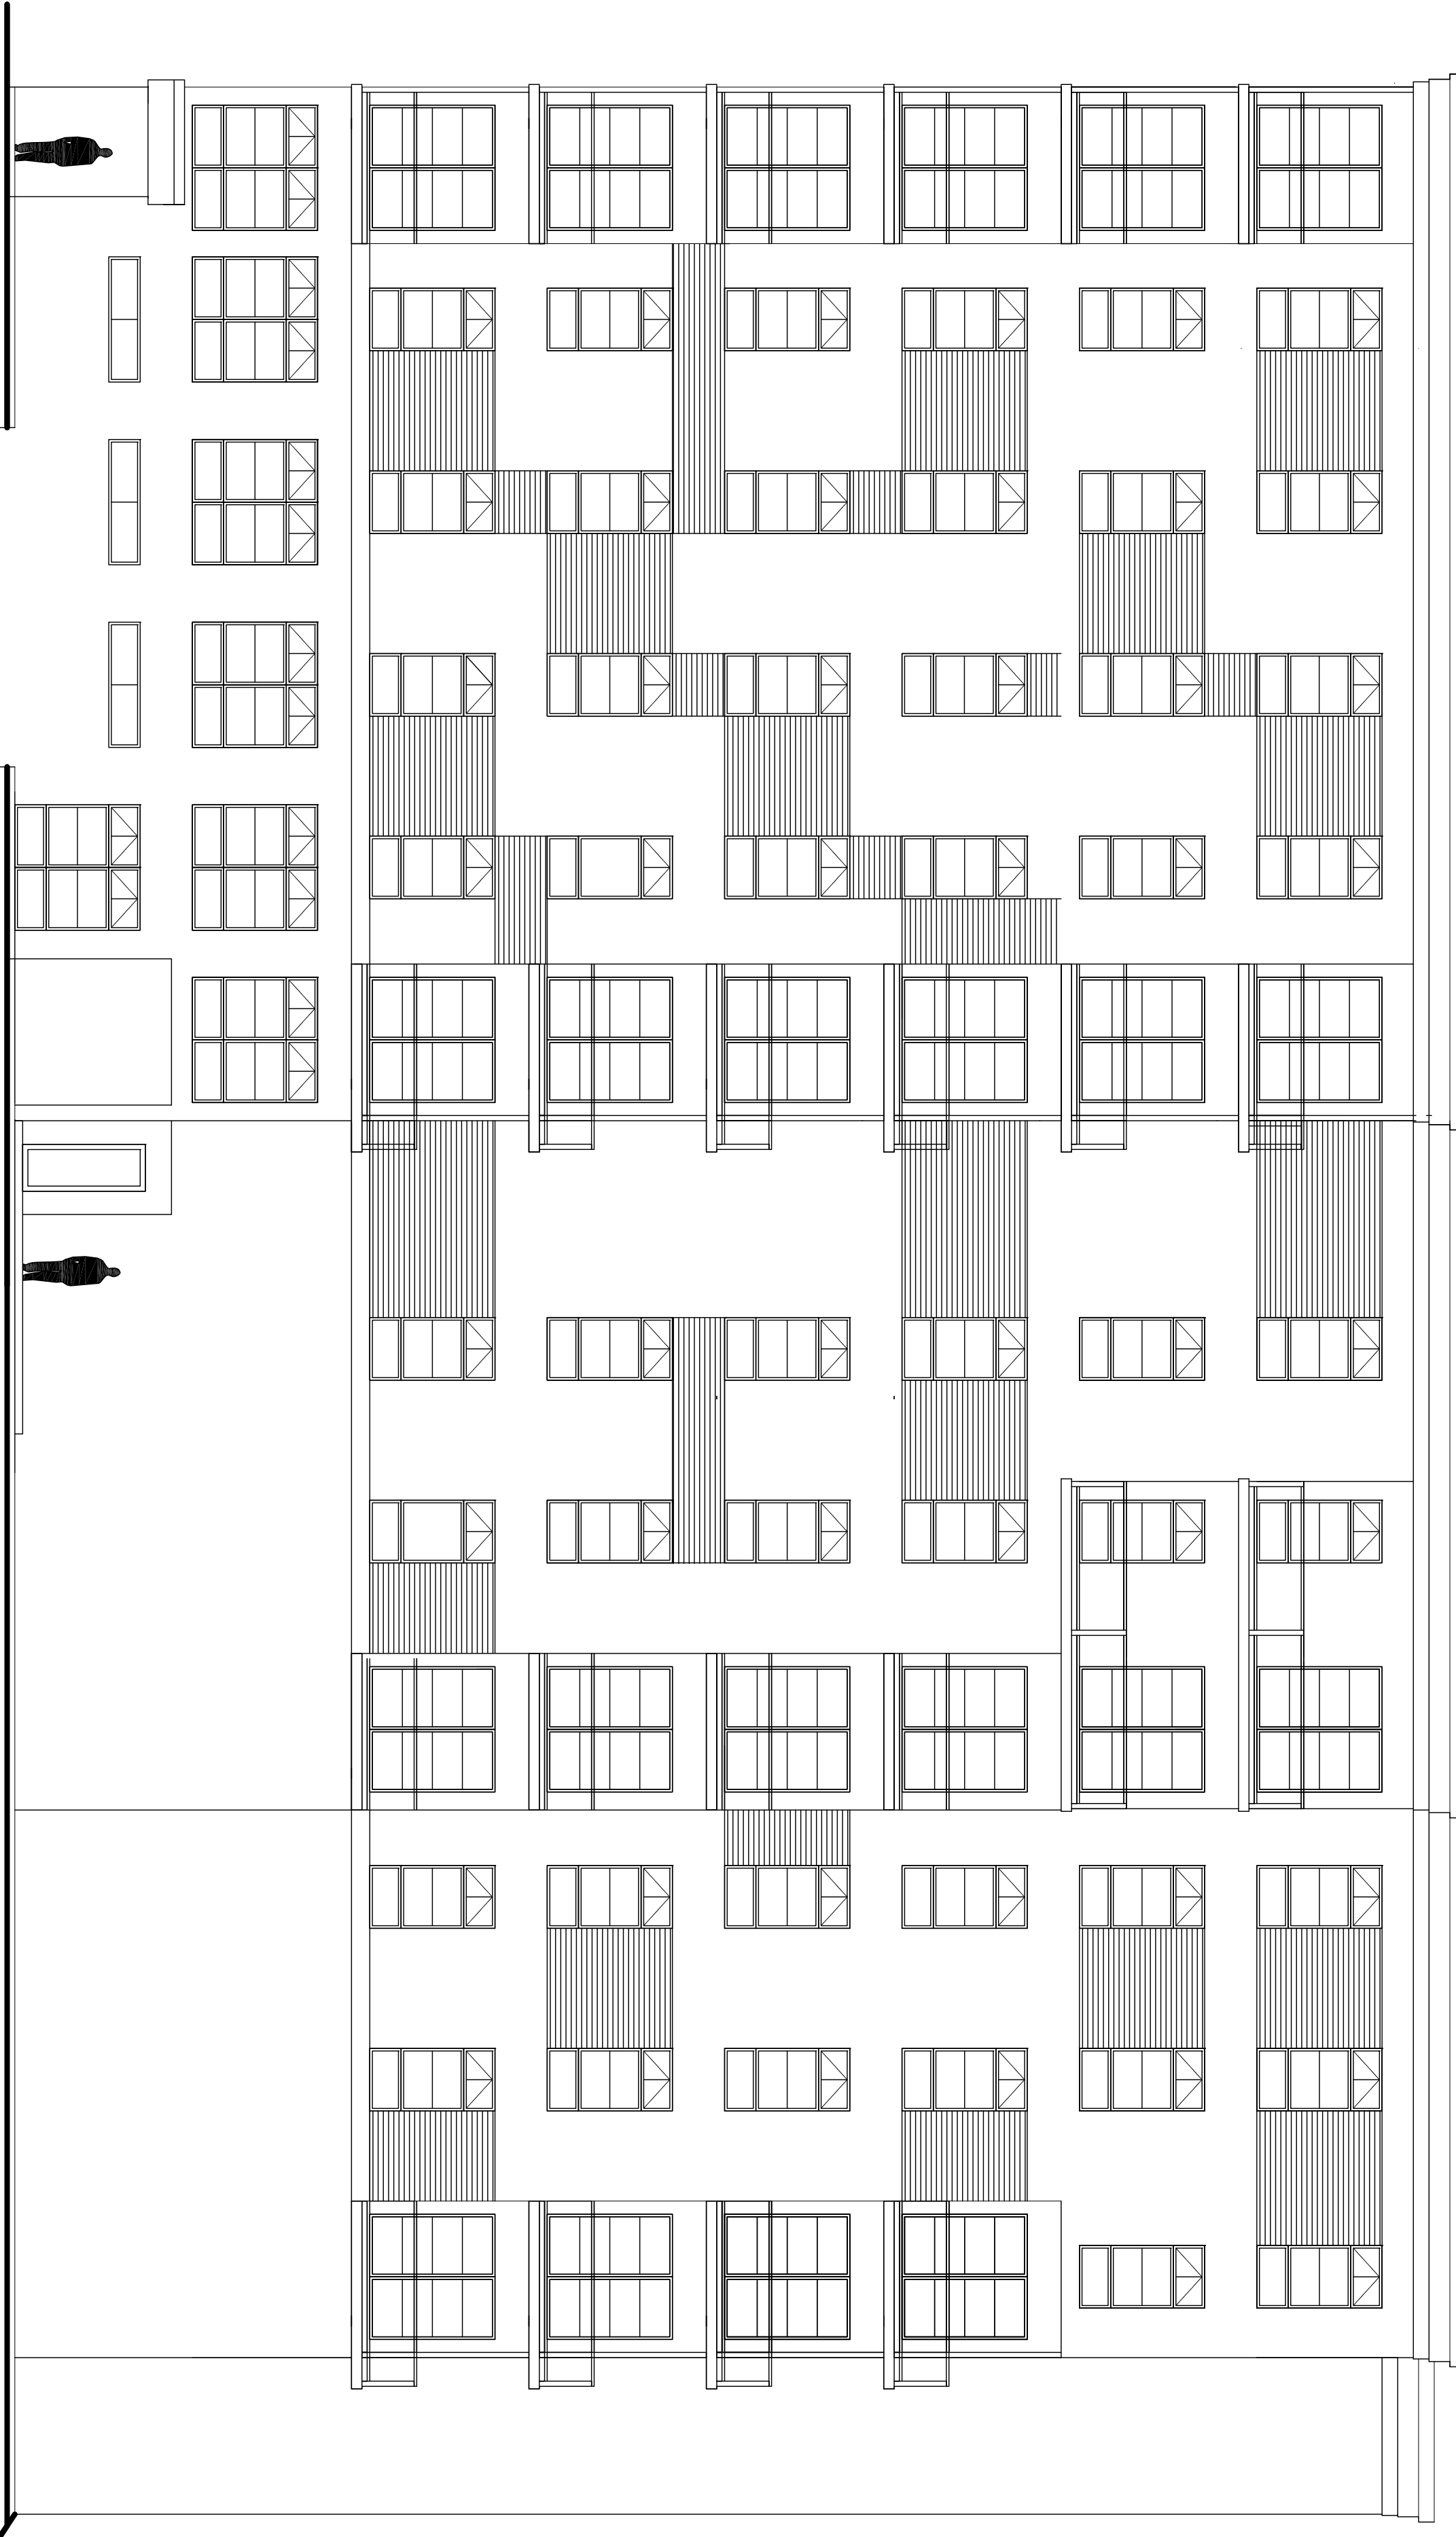


EAST ELEVATION  
(Shoreacres)

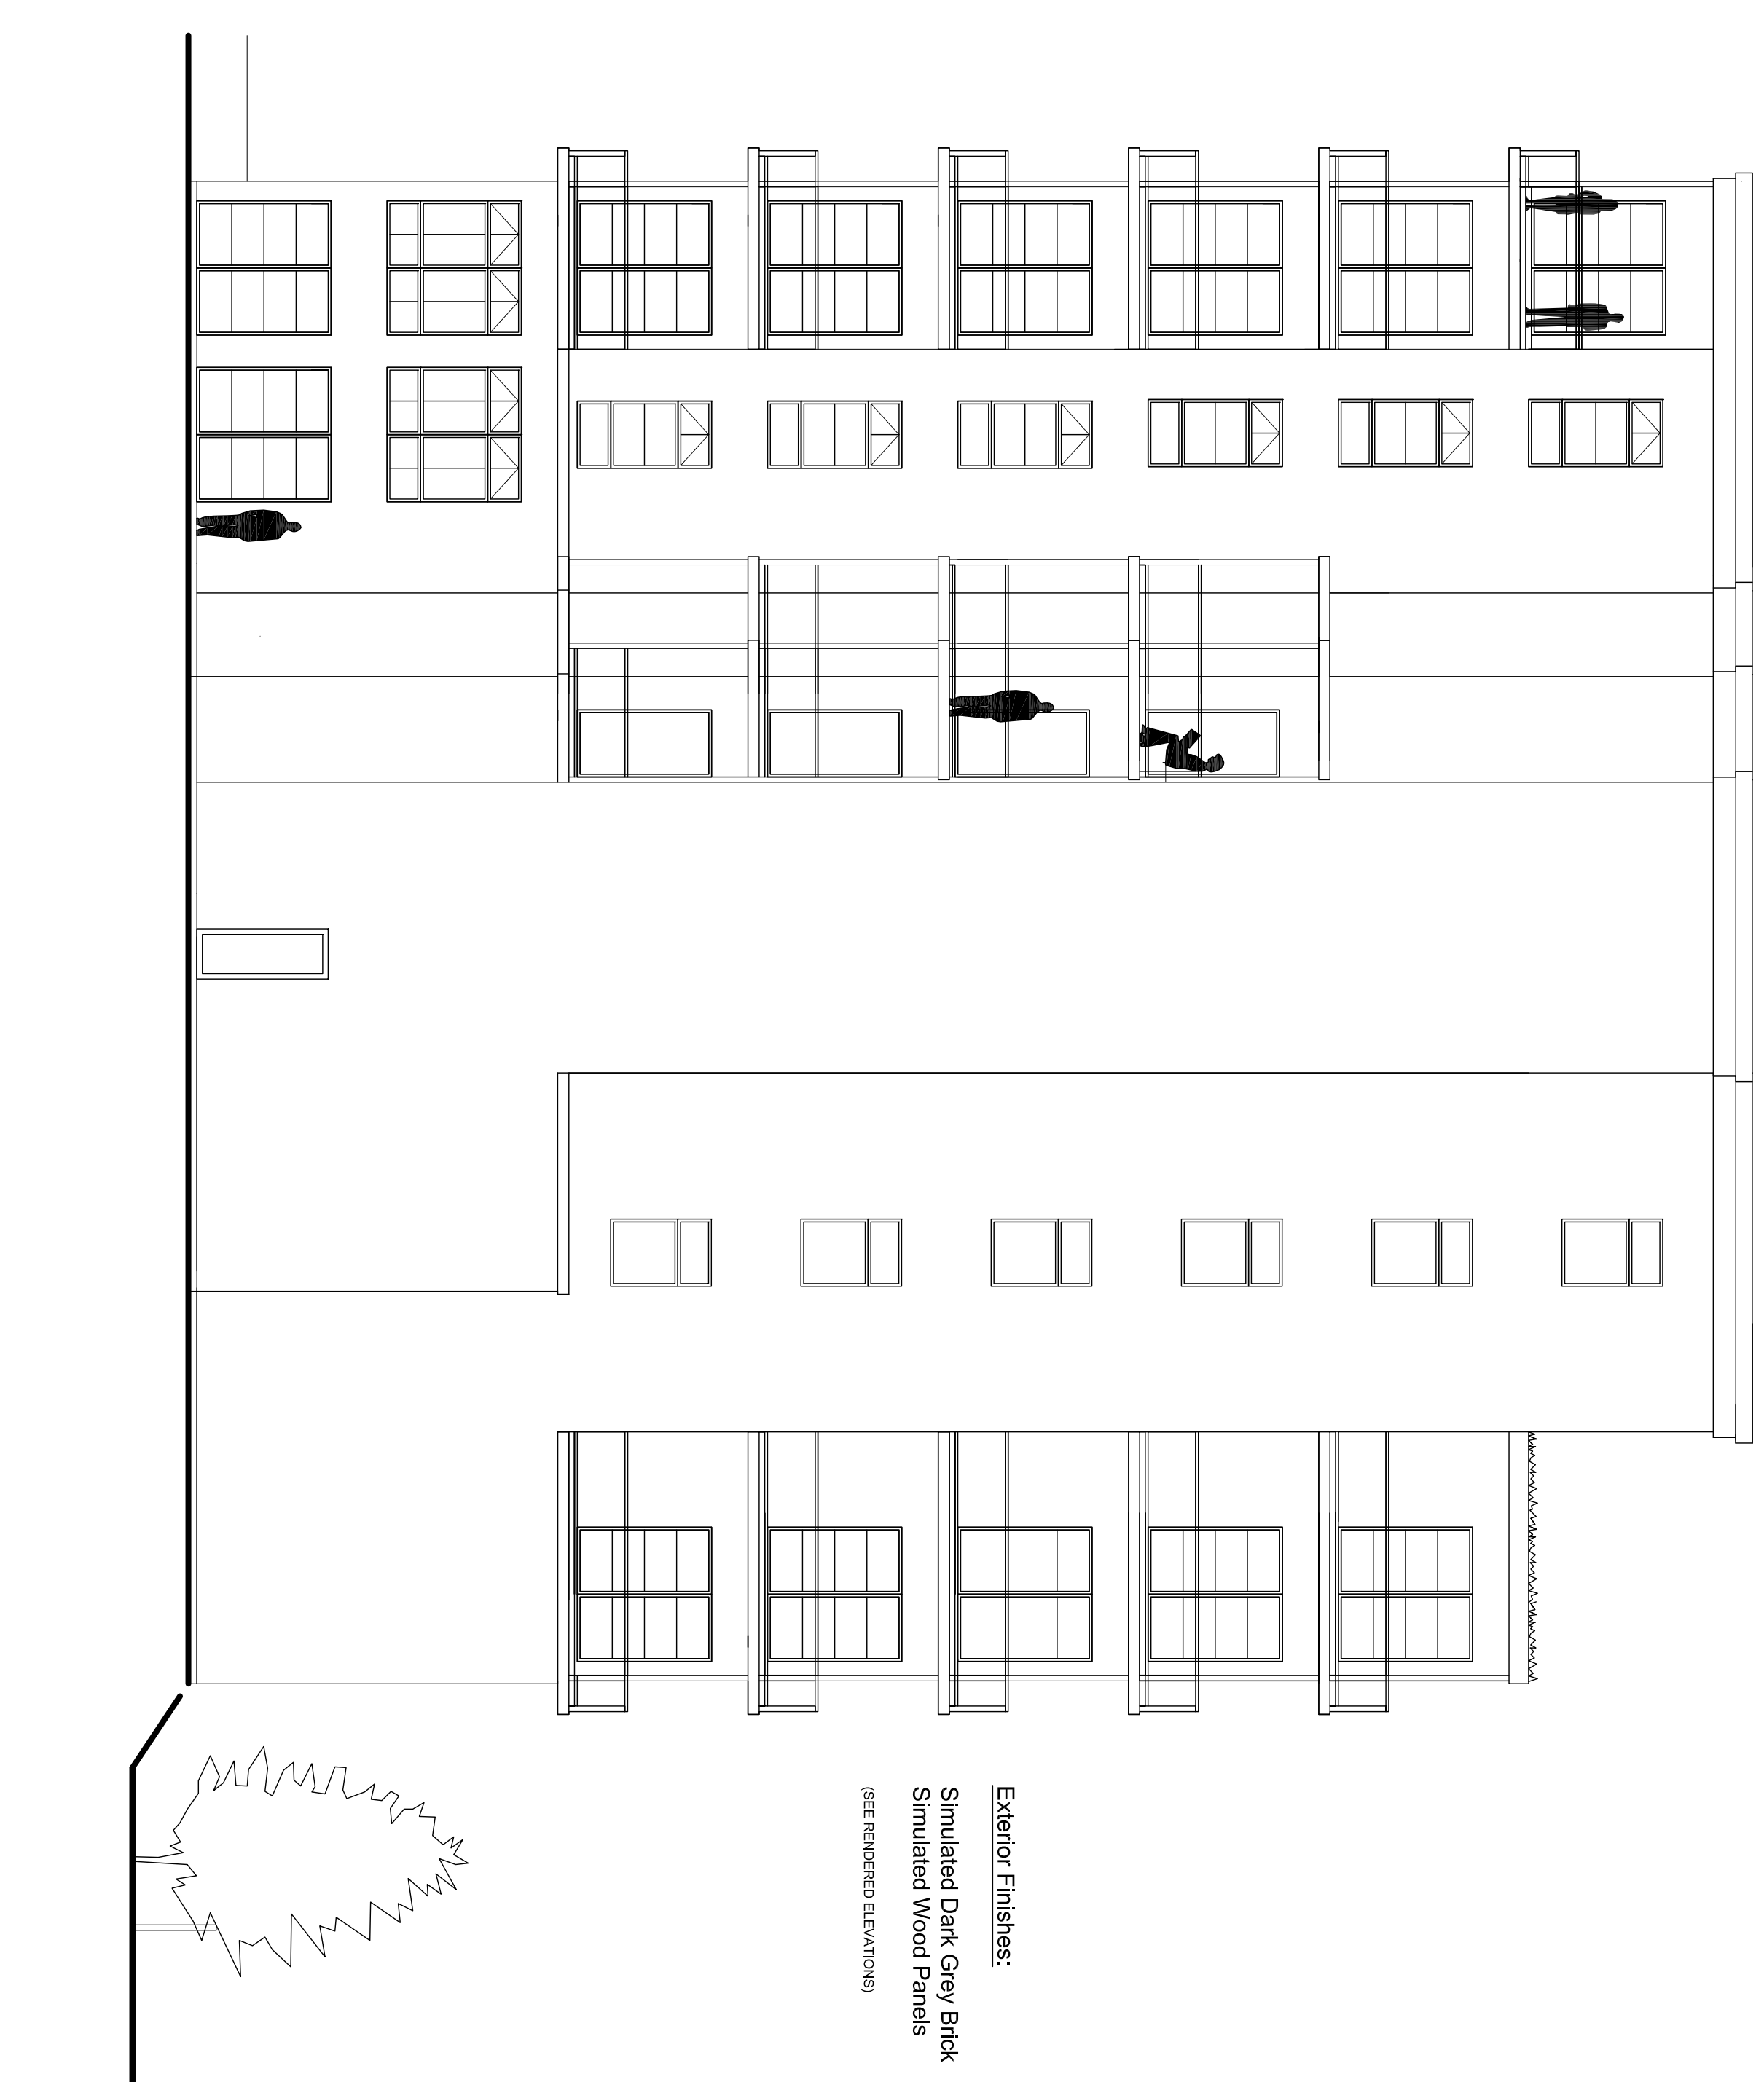

REAR ELEVATION

CONTRACTOR IS TO CHECK AND VERIFY ALL DIMENSIONS ON THE JOB SITE AND NOTIFY DESIGNERS OF ALL DISCREPANCIES BEFORE INITIATING WORK. ALL DRAWINGS ARE THE PROPERTY OF THINKGIRAFFE. DRAWINGS ARE NOT TO BE REPRODUCED WITHOUT WRITTEN PERMISSION FROM DESIGNERS. PRINTS ARE NOT TO BE SCALED.

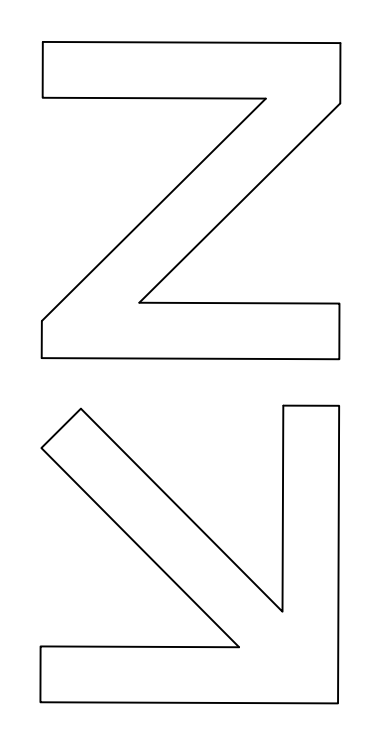

Dec 3, 2018  
Re-Issue for Zoning By-Law Amendment

REMARKS	DATE	NO.
REVISIONS		

thinkGiraffe  
E N T E R P R I S E S  
16 Sulphur Springs Road,  
Ancaster, ON, L9G 1L8  
905.304.1496  
thinkgiraffe@belnet.ca

**PROJECT**  
Proposed 8 Storey  
Apartment Building  
4063 Upper Middle Rd  
Burlington

**SHEET TITLE**  
ELEVATIONS

FOLDER	DRAWN BY
FILE	M F / M S
DATE	SCALE
	1:200
	NUMBER

A4