


8 STOREY APARTMENT BUILDING  
PEAK ELEVATION: 167.04

CONTRACTOR IS TO CHECK AND VERIFY ALL DIMENSIONS ON THE JOB SITE AND NOTIFY DESIGNERS OF ALL DISCREPANCIES BEFORE INITIATING WORK. ALL DRAWINGS ARE THE PROPERTY OF THINKGIRAFFE. DRAWINGS ARE NOT TO BE REPRODUCED WITHOUT WRITTEN PERMISSION FROM DESIGNERS. PRINTS ARE NOT TO BE SCALED.




FRONT ELEVATION

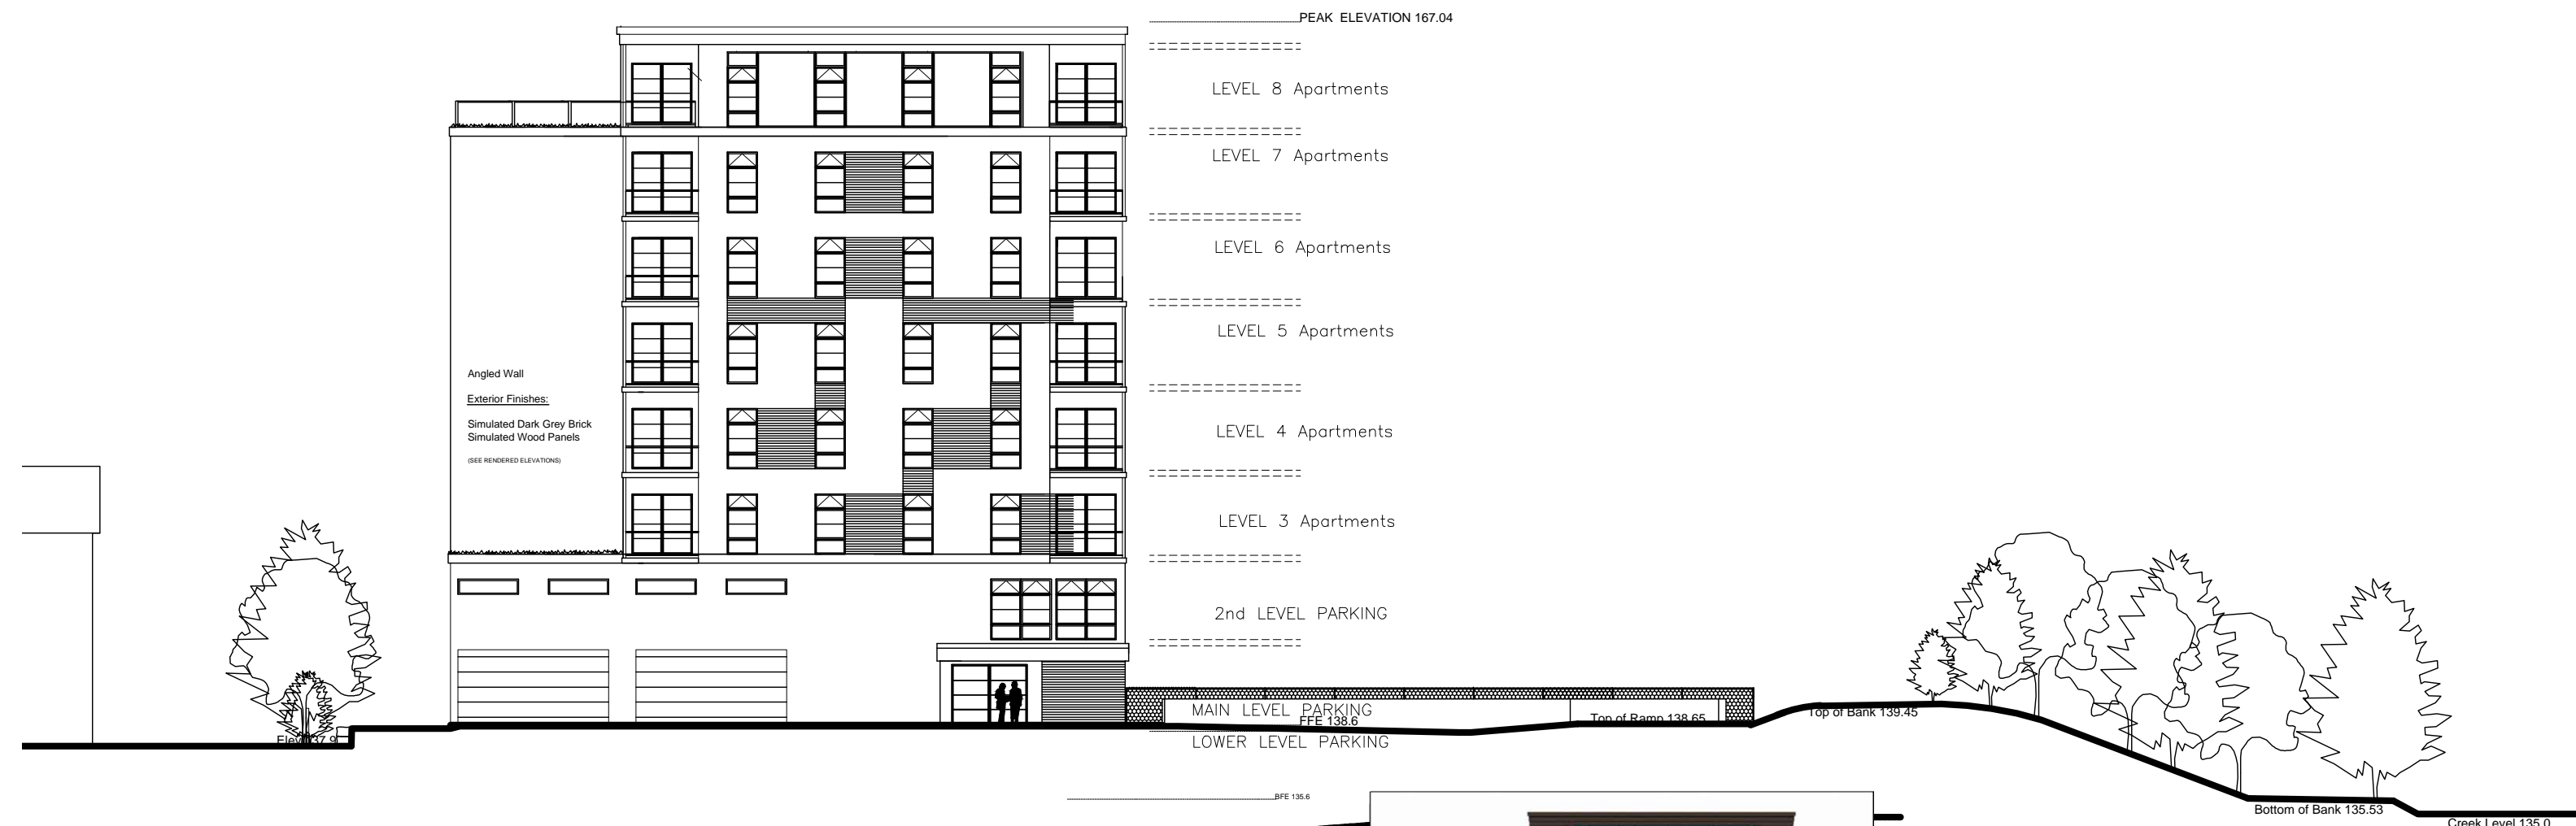

REAR ELEVATION



WEST ELEVATION  
(Townhomes)

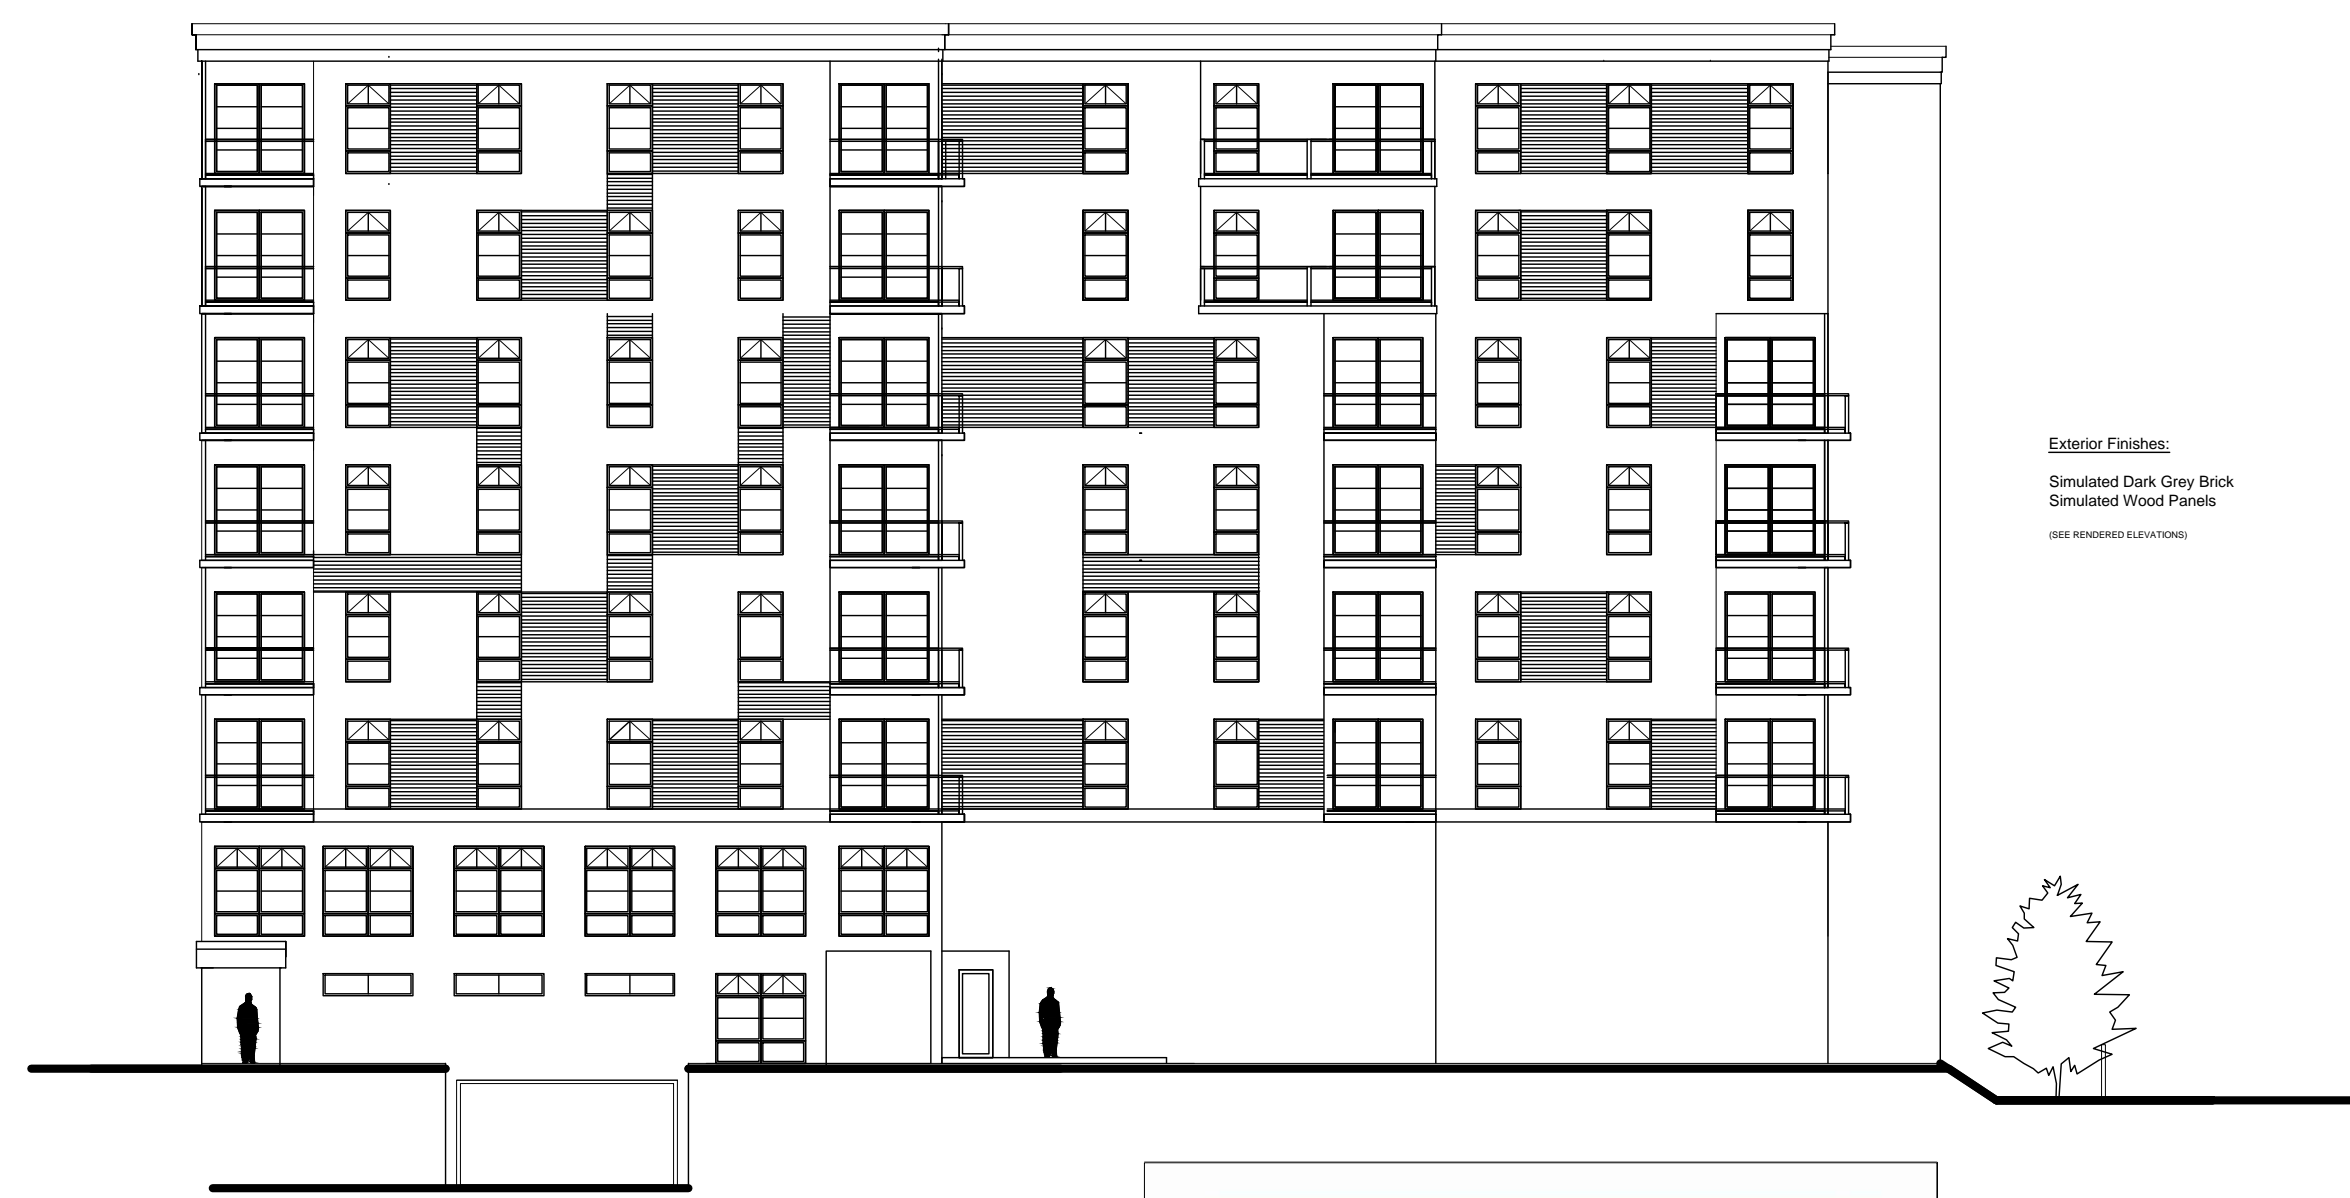

EAST ELEVATION  
(Shoreacres)



June 10, 2020 ISSUE FOR ZONING AMENDMENT

REMARKS	DATE	NO.
REVISIONS		

**thinkGiraffe**  
ENVIRONMENTAL DESIGN  
16 Sulphur Springs Road,  
Ancaster, ON, L9G 1L8  
905 304 1496  
thinkgiraffe@bellnet.ca

**PROJECT**  
Proposed 8 Storey Apartment Building  
4063 Upper Middle Rd  
Burlington

**SHEET TITLE**  
ELEVATIONS

FOLDER	DRAWN BY M F / M S
FILE	SCALE N T S
DATE	NUMBER

**A4**