





CONTRACTOR IS TO CHECK AND VERIFY ALL DIMENSIONS ON THE JOB SITE AND NOTIFY DESIGNERS OF ALL DISCREPANCIES BEFORE INITIATING WORK. ALL DRAWINGS ARE THE PROPERTY OF THINKGIRAFFE. DRAWINGS ARE NOT TO BE REPRODUCED WITHOUT WRITTEN PERMISSION FROM DESIGNERS. PRINTS ARE NOT TO BE SCALED.

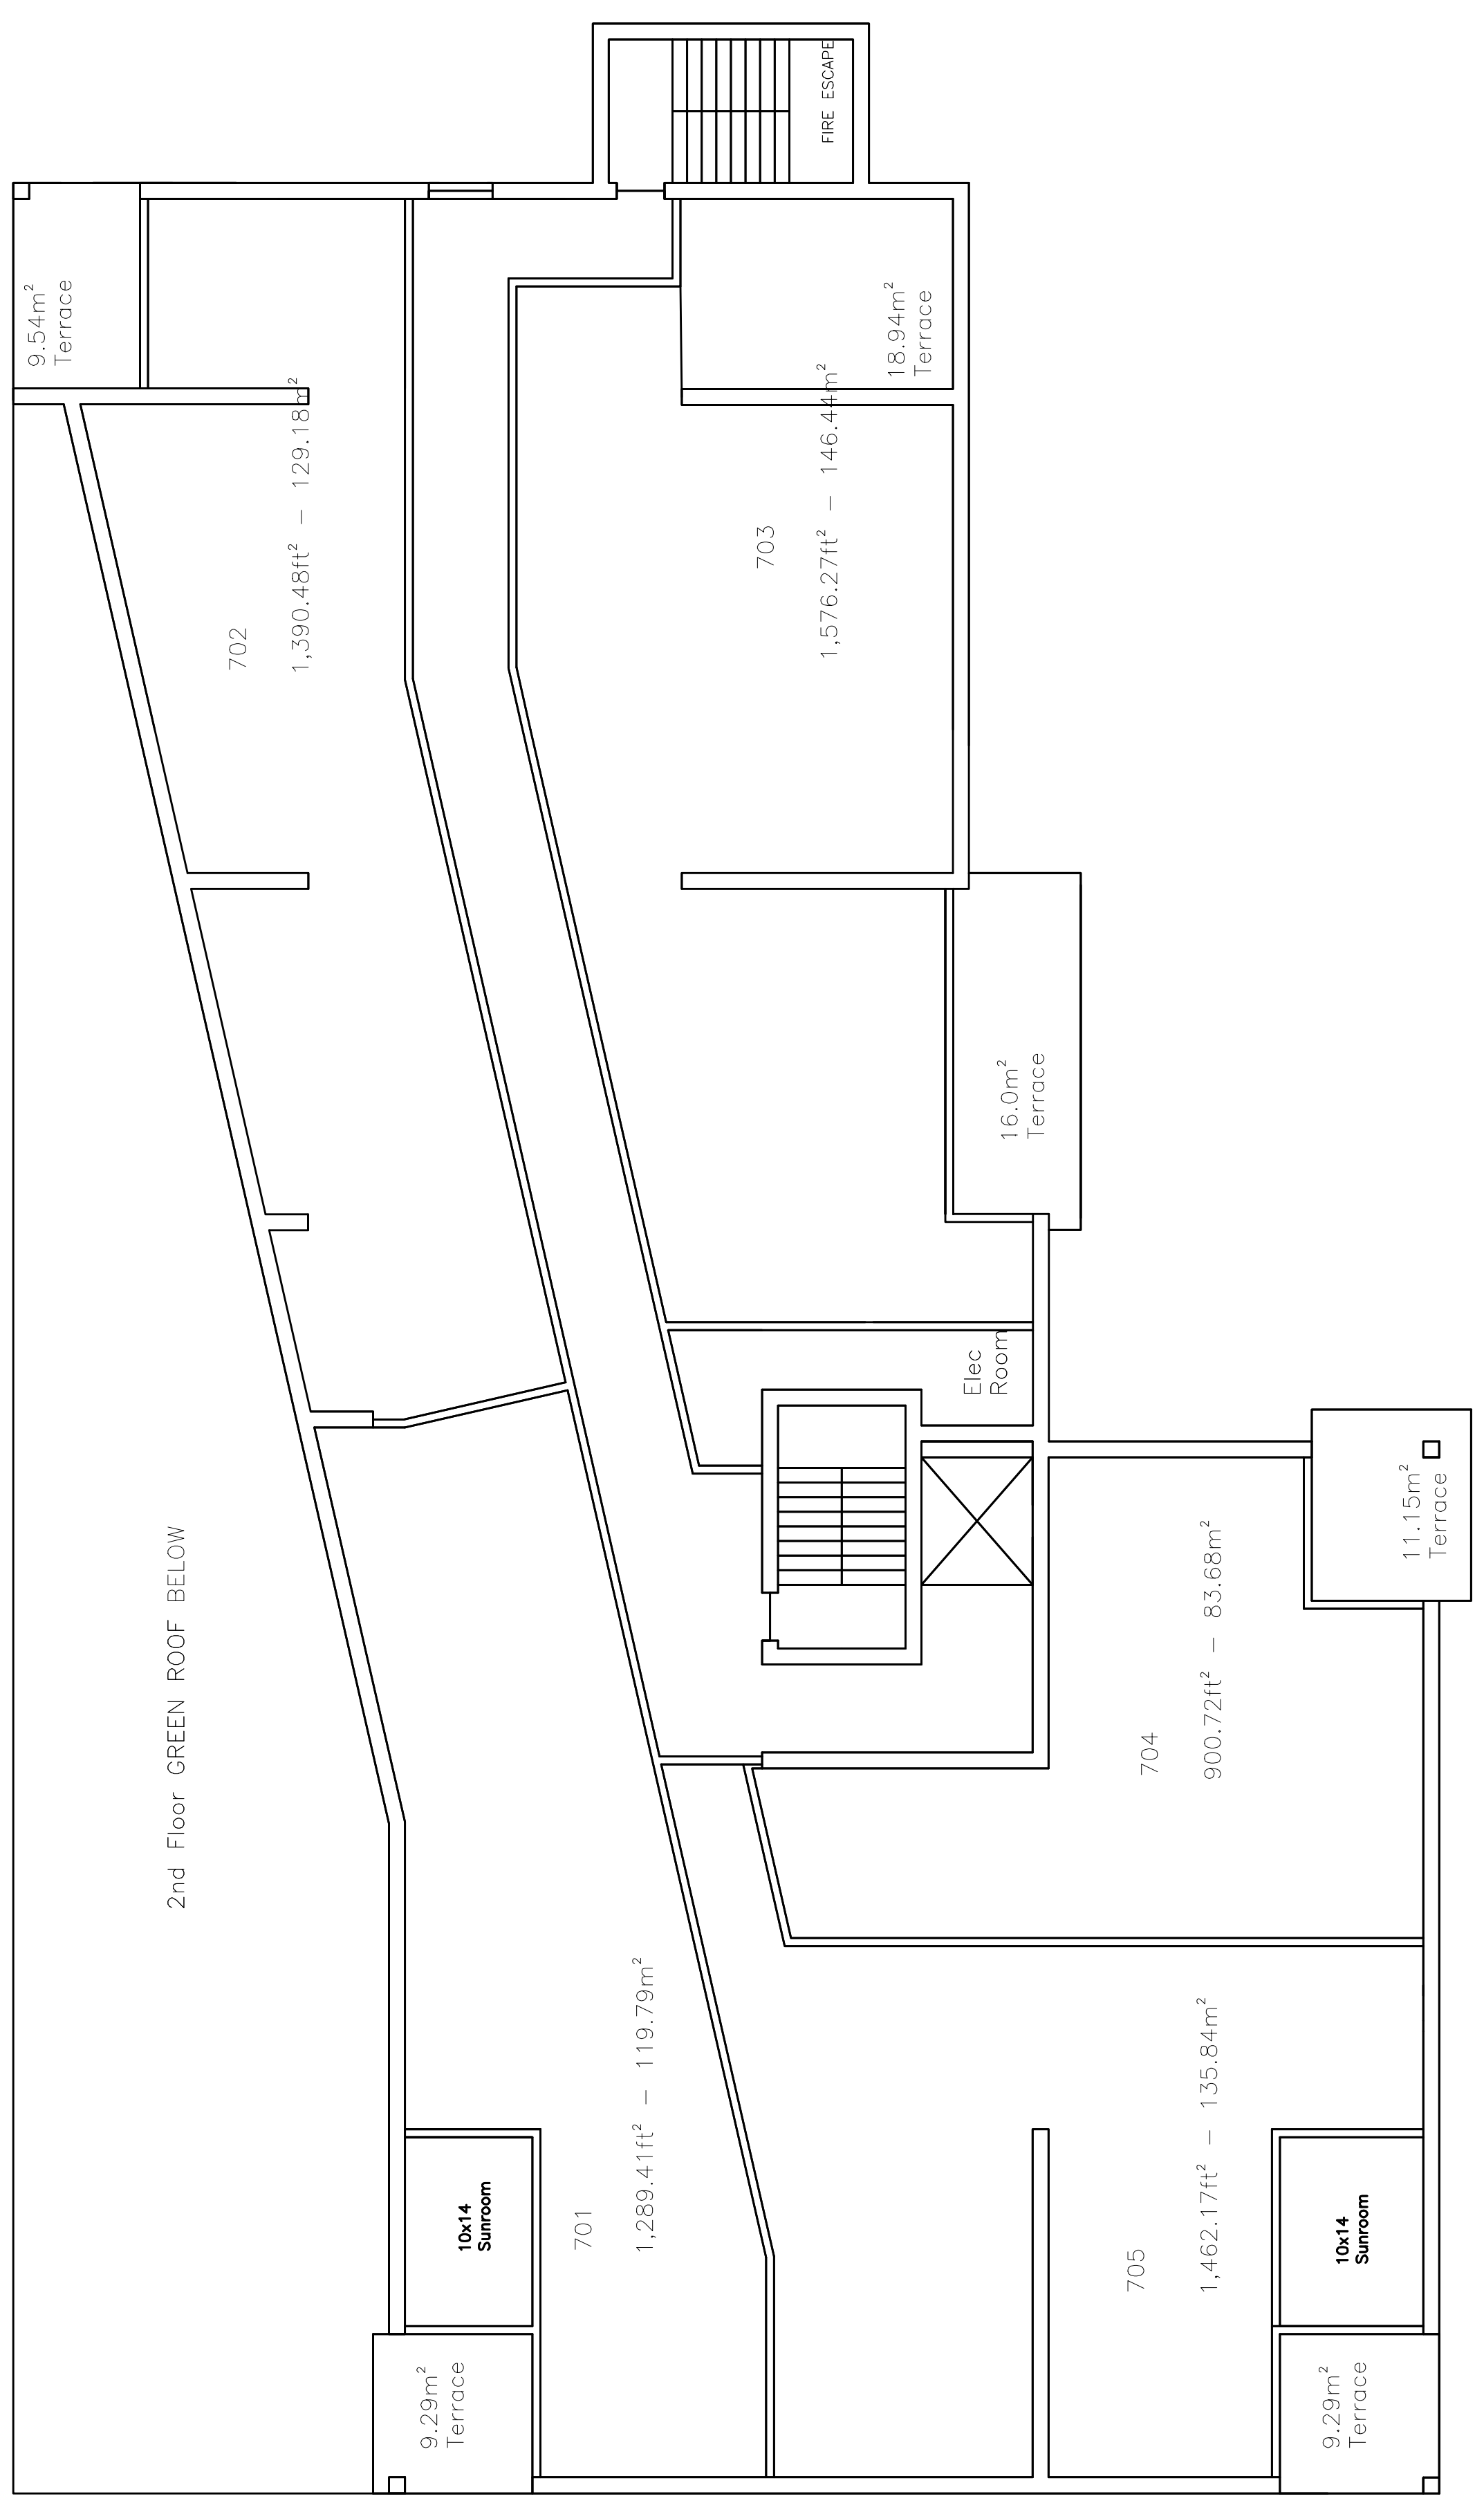

LEVEL 7: 810.85m² Total Area
5 Units
74.21m² Terrace Amenity Space

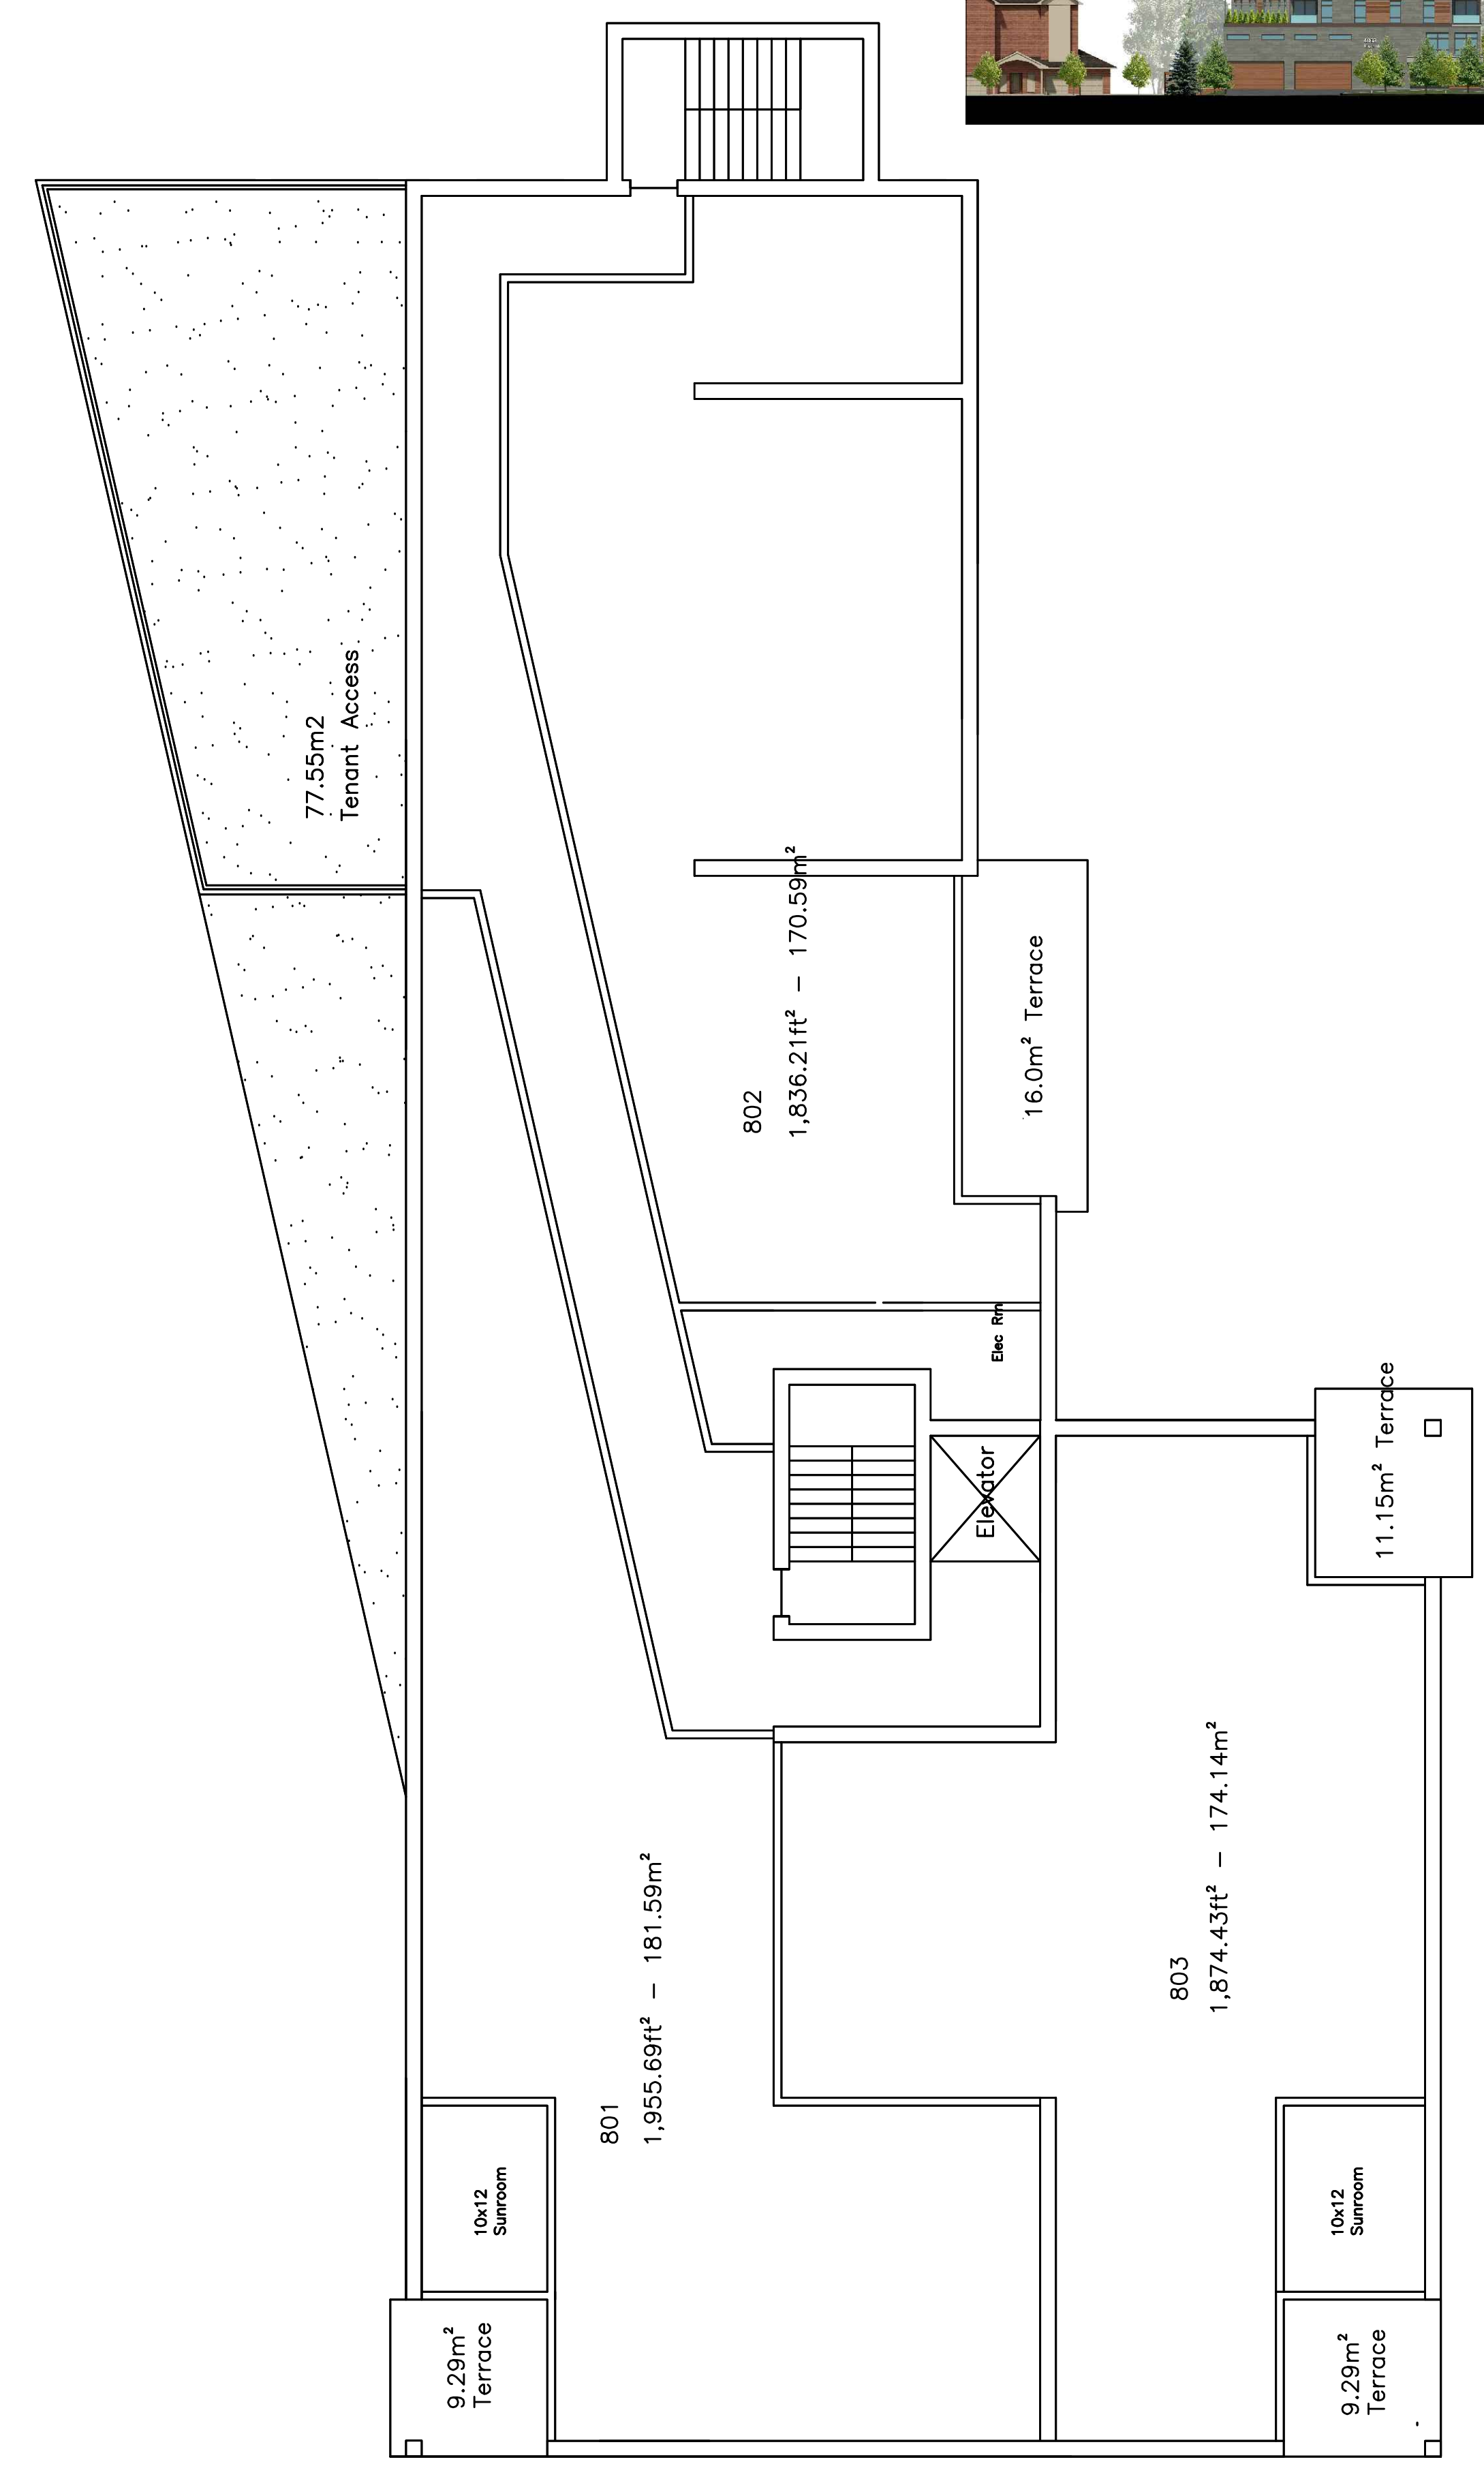

LEVEL 8: 697.13m² Area including covered terraces
3 Units
45.73m² Terrace Area

June 10, 2020 ISSUE FOR ZONING AMENDMENT

REMARKS	DATE	NO.
REVISIONS		

thinkGiraffe
ENVIRONMENTAL DESIGN
16 Sulphur Springs Road,
Ancaster, ON, L9G 1L8
905 304 1496
thinkgiraffe@bellnet.ca

PROJECT
Proposed 8 Storey Apartment Building
4063 Upper Middle Rd
Burlington

SHEET TITLE
FLOOR PLANS
7th & 8th Floor

FOLDER	DRAWN BY M F / M S
FILE	SCALE 1:100
DATE	NUMBER

A9