


EXISTING TOWNHOMES

EXISTING TOWNHOMES

EXISTING TOWNHOMES

EXISTING WOODLOT

UPPER MIDDLE ROAD

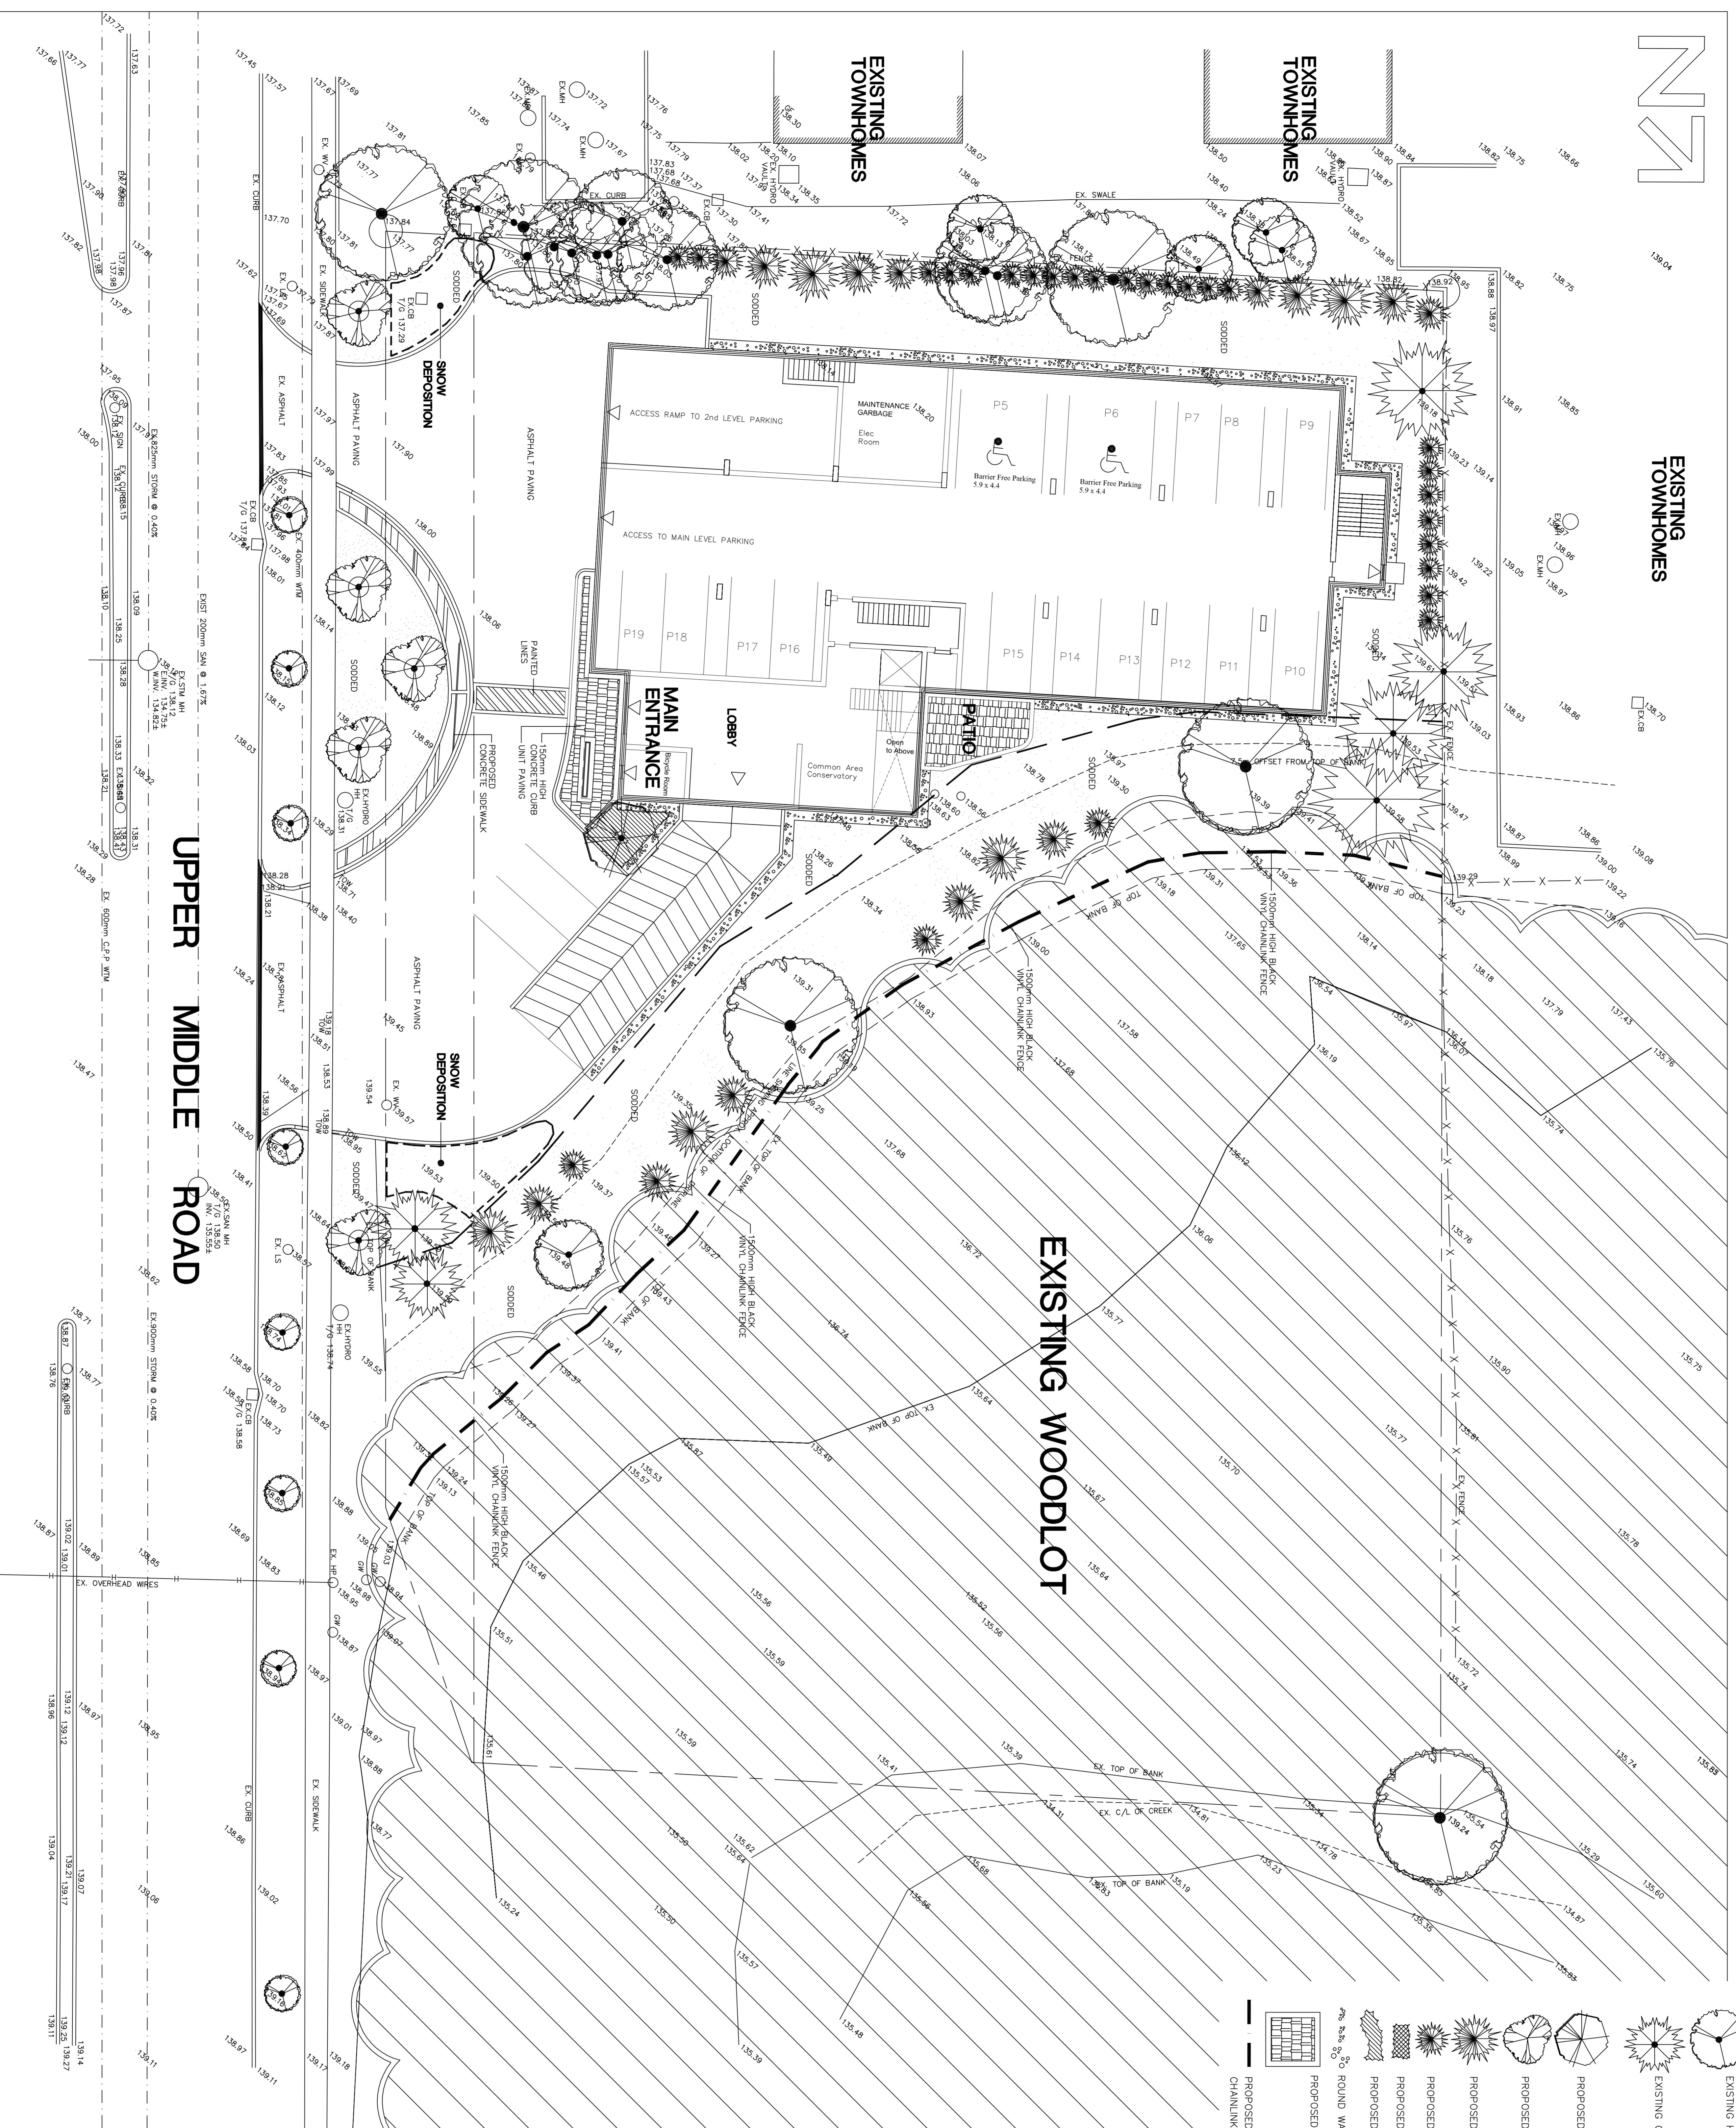

LEGEND

- EXISTING HIGH BRANCHING DECIDUOUS TREE
- EXISTING CONIFEROUS TREE
- PROPOSED HIGH BRANCHING DECIDUOUS TREE
- PROPOSED SPRUCE TREE
- PROPOSED CONIFEROUS TREE
- PROPOSED CEDAR TREE
- PROPOSED ROWWOOD HEDGING
- PROPOSED GROUNDCOVER OR SHRUB BED
- ROUND WASHED LIMESTONE BEACHSTONES
- PROPOSED UNIT PAVING
- PROPOSED 1500mm HIGH BLACK VINYL CHAINLINK FENCING

LANDSCAPE SITE PLAN

SCALE: 1 : 200


client
100 HAMILTON LTD.

designer
Think Giraffe
ENVIRONMENTAL DESIGN
engineer
ASHENHURST NOUWENS LIMITED
ENGINEERS
surveyor
GIULIO V. CONSOLI

no	revision	date	by
1	ISSUED FOR CLIENT REVIEW	12/13/17	RDR
2	ISSUED FOR CLIENT REVIEW	12/15/17	RDR
3	ISSUED FOR CLIENT REVIEW	01/16/18	RDR
4	GENERAL REVISIONS AS PER CLIENT REVIEW + COMMENTS	03/16/18	RDR

reviewed by
R. REYNOLDS
drawn by
RDR

date
DECEMBER 2017
scale **1 : 200 metric**

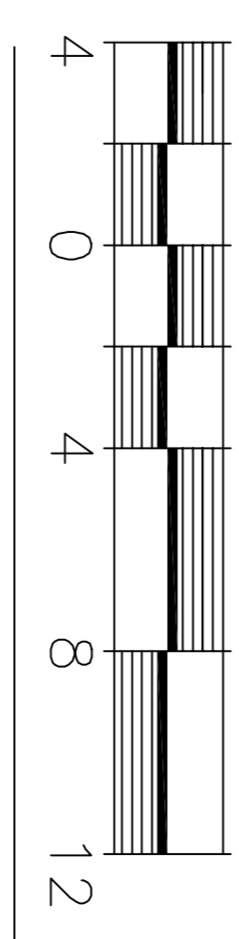

drawing title
CONCEPTUAL LANDSCAPE MASTER PLAN

drawing number
L.C2

project title
PROPOSED RESIDENTIAL BUILDING
4063 UPPER MIDDLE ROAD,
BURLINGTON, ONTARIO.
project number
01705

reynolds + associates
landscape architects
17 northawn avenue,
waterdown, ontario,
m7n 2n1 (905) 889-0554