


DATE: APR. 2019

NEW

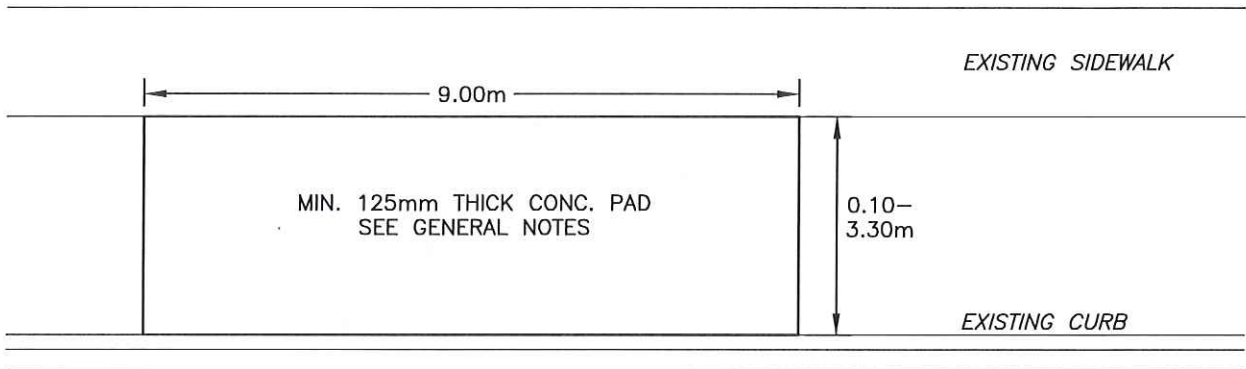

GENERAL NOTES

1. CONCRETE PAD SURFACE TO BE BROOM FINISHED
2. CONCRETE PAD TO HAVE 0.5–2.0% SLOPE TOWARDS CURB
3. CONCRETE AS PER C-2 (ITEM 11–CONCRETE) CITY OF BURLINGTON STANDARD SPECIFICATIONS

APPROVED

Manager of Planning and
Business Services (Transit)

DATE: *Sept 14 / 2019*

CITY OF BURLINGTON
BURLINGTON TRANSIT

STANDARD C
ACCESSIBLE ENHANCED

METRIC
SCALE: N.T.S.

DWG. NO.
BT-001C