


DATE: MAR. 2021

NEW

EXISTING SIDEWALK

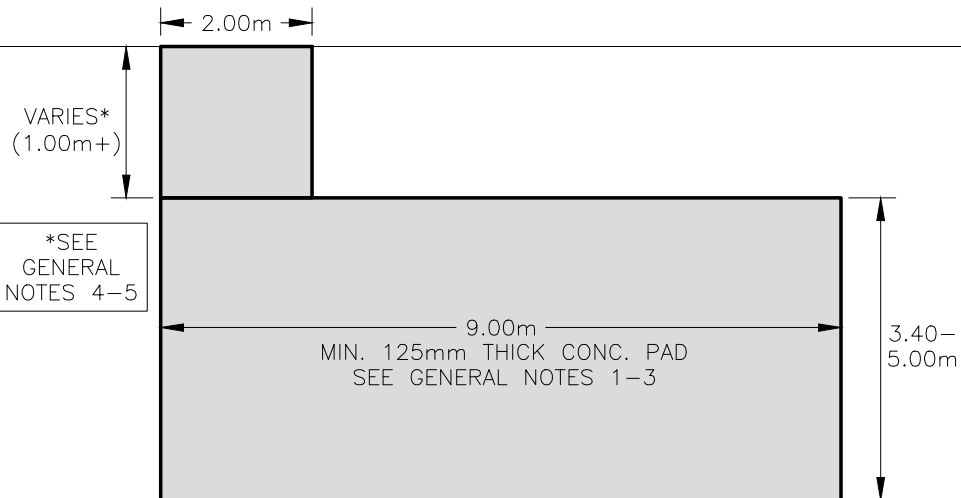

DIRECTION OF TRAVEL

GENERAL NOTES

1. CONCRETE PAD SURFACE TO BE BROOM FINISHED
2. CONCRETE PAD TO HAVE 0.5-2.0% SLOPE TOWARDS CURB
3. CONCRETE AS PER C-2 (ITEM 11-CONCRETE) CITY OF BURLINGTON STANDARD SPECIFICATIONS
4. CONNECTING PATH TO SIDEWALK ONLY REQUIRED WHEN DISTANCE FROM CURB TO SIDEWALK IS GREATER THAN 5.0m
5. IF CONNECTING PATH IS REQUIRED THE CONCRETE PAD SHOULD BE NO LONGER THAN 4.0m

APPROVED

 Manager of Planning and
Business Services (Transit)

DATE: March 19, 2021

 CITY OF BURLINGTON
BURLINGTON TRANSIT

 STANDARD D
SHELTER ACCESSIBLE ENHANCED

 METRIC
SCALE: N.T.S.

 DWG. NO.
BT-001D