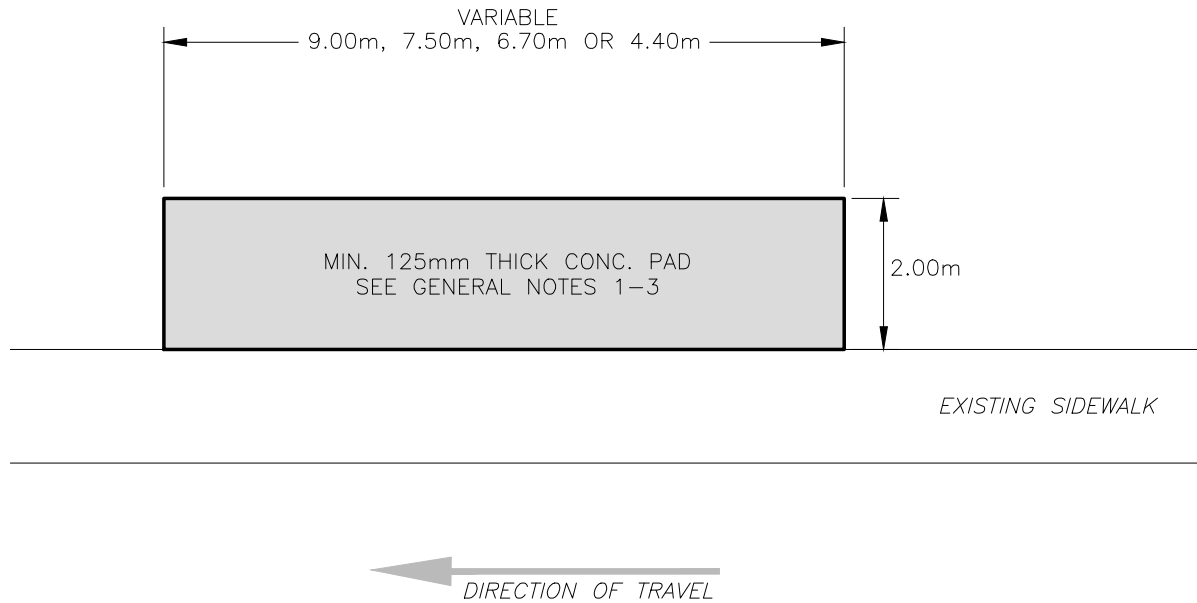


DATE: MAR. 2021

NEW

GENERAL NOTES

1. CONCRETE PAD SURFACE TO BE BROOM FINISHED
2. CONCRETE PAD TO HAVE 0.5–2.0% SLOPE TOWARDS CURB
3. CONCRETE AS PER C-2 (ITEM 11–CONCRETE) CITY OF BURLINGTON STANDARD SPECIFICATIONS
4. IF THERE IS A LANDING PAD ON THE OTHER SIDE OF THE SIDEWALK (DWG. BT-001B OR BT-001C) ALIGN THE TWO PADS

APPROVED

Manager of Planning and
Business Services (Transit)

DATE: March 19, 2021

CITY OF BURLINGTON
BURLINGTON TRANSIT

STANDARD S.A.
SHELTER ADDITION

METRIC
SCALE: N.T.S.

DWG. NO.
BT-001S