


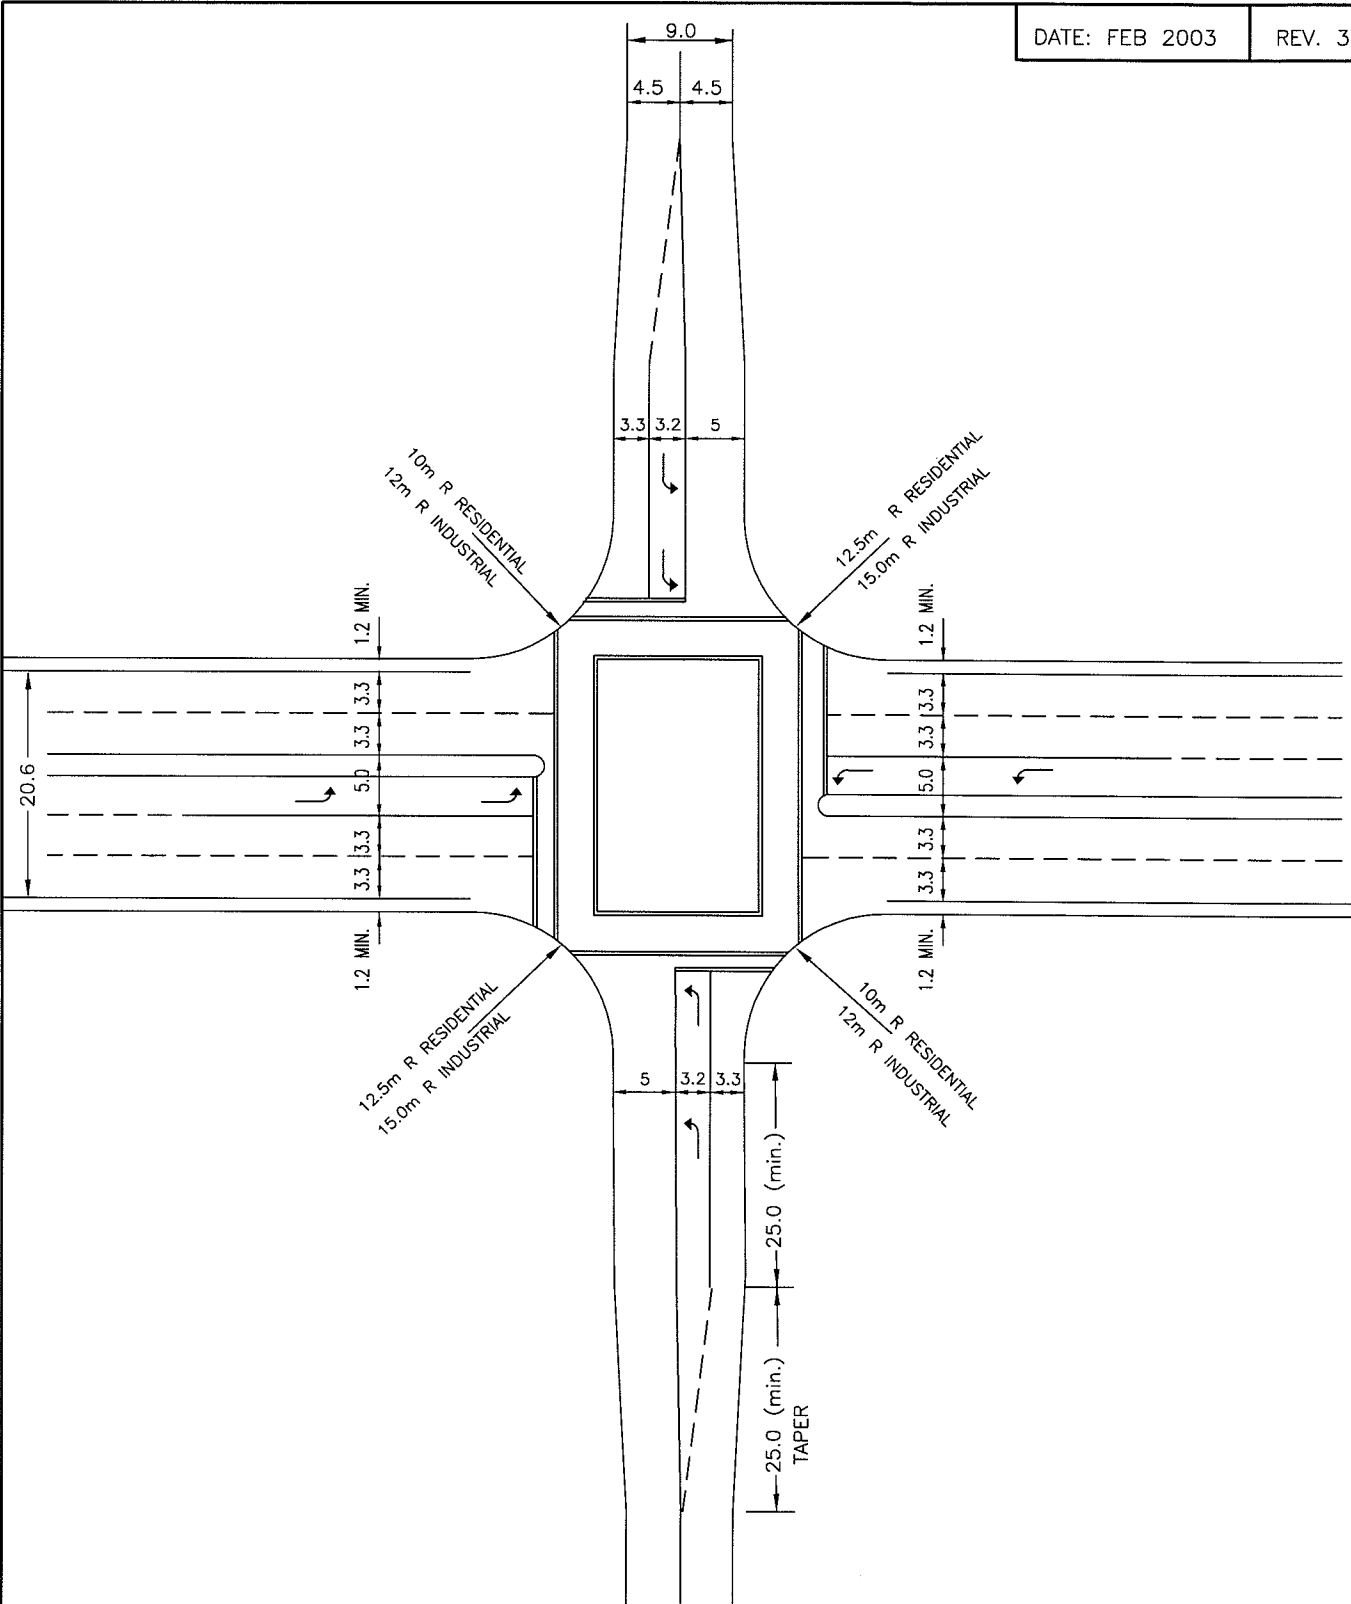

DIMENSIONS IN m EXCEPT AS NOTED

APPROVED <i>T. Gidycz</i> DIRECTOR OF ENGINEERING DATE: Feb. 10/03	CITY OF BURLINGTON ENGINEERING DEPARTMENT	METRIC SCALE: N.T.S.
	5 LANE ARTERIAL to 2 LANE COLLECTOR	

DWG. NO.
S-109