



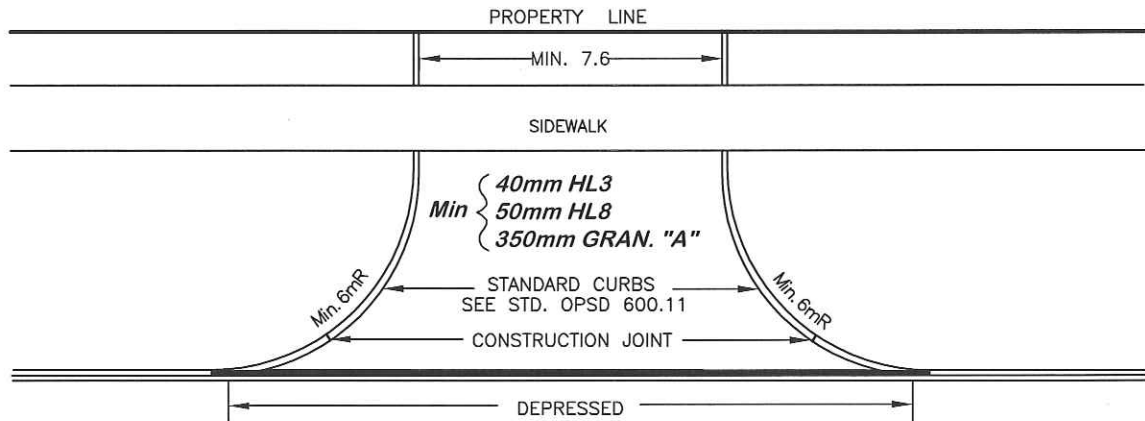


ENTRANCE TYPE 'A'

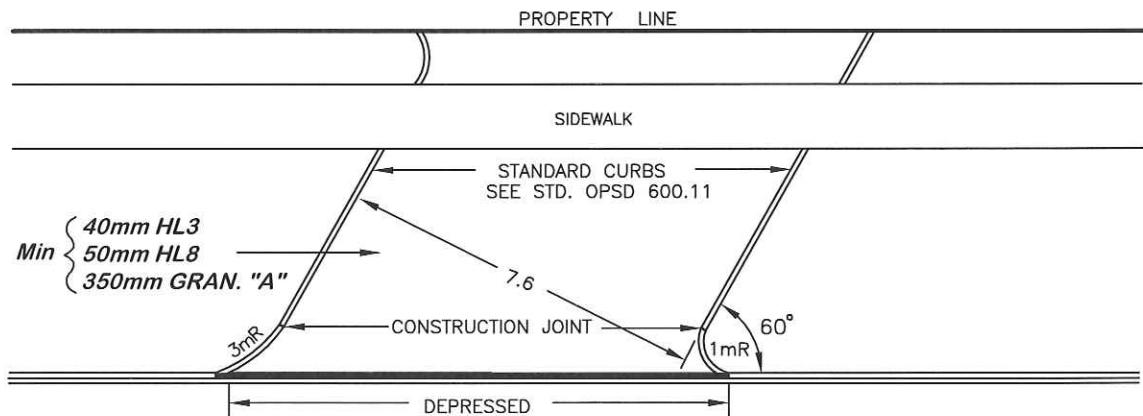

ENTRANCE TYPE 'B'

FOR SIDEWALK and CURB TREATMENT AT DRIVEWAY SEE STD. S-112

DIMENSIONS IN m EXCEPT AS NOTED

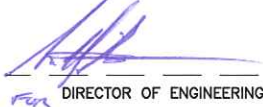APPROVED  DIRECTOR OF ENGINEERING DATE: June 5/12.	CITY OF BURLINGTON ENGINEERING DEPARTMENT COMMERCIAL, INDUSTRIAL DRIVEWAY STANDARD ENTRANCE	METRIC SCALE: N.T.S. DWG. NO. S-110
--	--	---