


PLAN

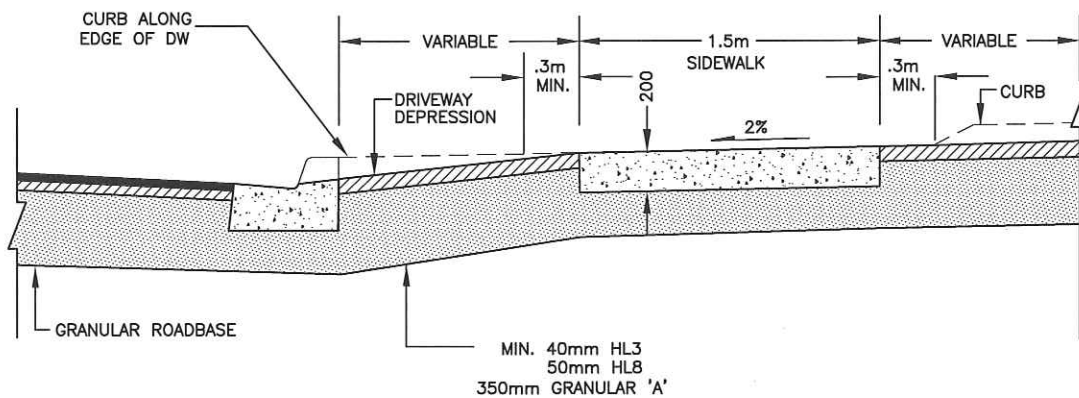

ELEVATION

CURB RETURN TIE-IN**SIDEWALK TREATMENT ACROSS DRIVEWAY**

NOTES:

- 1) CONCRETE AS PER C-2 (ITEM 11-CONCRETE) CITY OF BURLINGTON AMENDMENTS TO OPSS

DIMENSIONS IN mm EXCEPT AS NOTED

APPROVED

DIRECTOR OF ENGINEERING

DATE: June 5/12.

CITY OF BURLINGTON
ENGINEERING DEPARTMENT

**COMMERCIAL, INDUSTRIAL,
MULTI-RESIDENTIAL ENTRANCES**

METRIC
SCALE: N.T.S.

DWG. NO.
S-112