


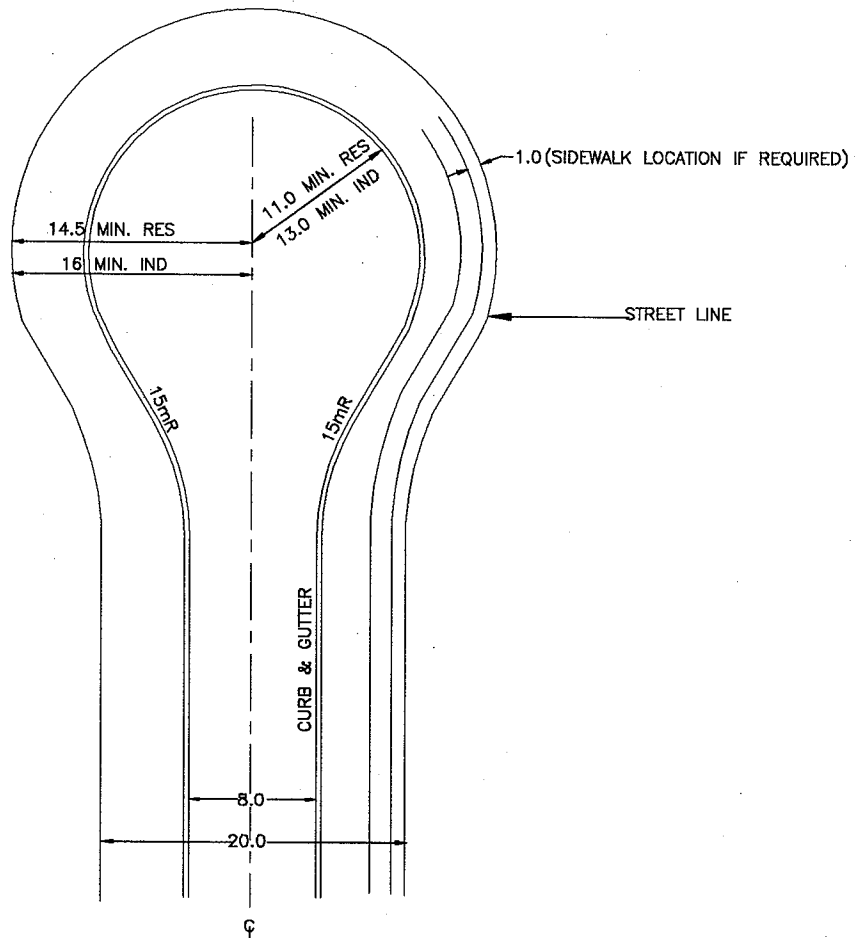

NOTES:

- 1) AN 18m ROAD ALLOWANCE WILL BE CONSIDERED FOR CUL-DE-SACS.

DIMENSIONS IN m EXCEPT AS NOTED

APPROVED

[Signature]

DIRECTOR OF ENGINEERING

DATE:

Feb. 17/99

CITY OF BURLINGTON
ENGINEERING DEPARTMENT

CUL-DE-SAC

METRIC

SCALE: N.T.S.

DWG. NO.

S-113