
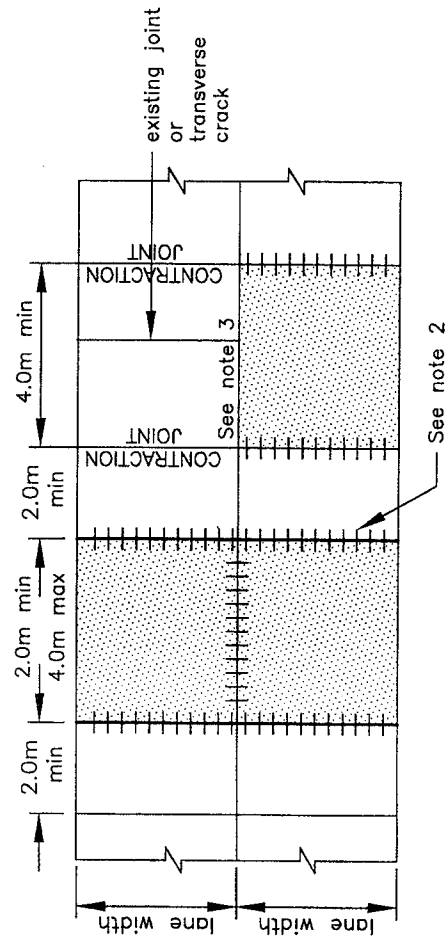


DATE: JAN 2002

NEW

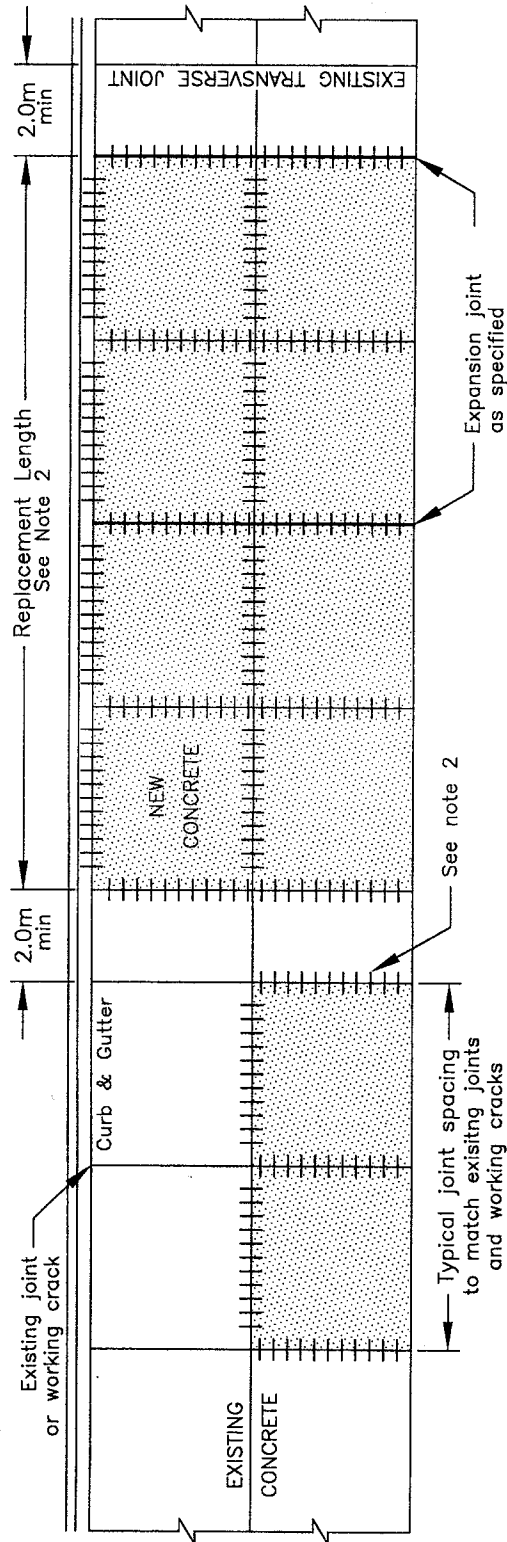

NOTES:

1. JOINT SPACING ACCORDING TO OPSD-552.010 FOR FULL WIDTH REPAIRS.
2. ALL DOWEL BAR AND TIE BAR SECTIONS SHOWN FOR NEW CONCRETE ARE ACCORDING TO OPSD 552.010 AND 552. 020.
3. TIE BARS ARE REQUIRED AT LONGITUDINAL JOINTS EXCEPT WHERE THE NEW CONCRETE ABUTS EXISTING CONCRETE. PRIOR TO PLACING NEW CONCRETE, EXPOSED LONGITUDINAL JOINTS SHALL BE TREATED WITH A BOND BREAKER.
4. JOINT TYPES TO BE USED ARE AS PER OPSD 560.020 AND 560.030.

APPROVED

DIRECTOR OF ENGINEERING

DATE: Feb. 6/02

CITY OF BURLINGTON

ENGINEERING DEPARTMENT

COMPOSITE or EXPOSED CONCRETE PAVEMENTS
FULL DEPTH CONCRETE SLAB REPAIR LAYOUT

METRIC

SCALE: N.T.S.

DWG. NO.

S-115B