


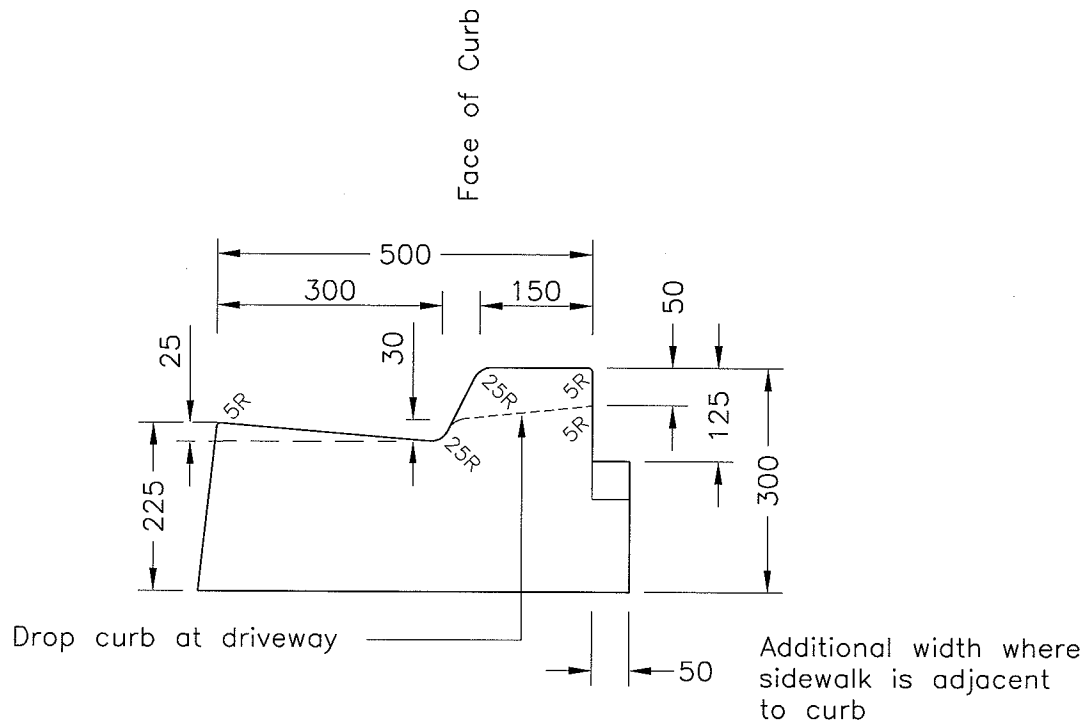

FOR CURB AT SIDEWALK RAMPS SEE STD. S-123

DIMENSIONS IN mm EXCEPT AS NOTED

|   |                                                                              |                                                                 |
|---|------------------------------------------------------------------------------|-----------------------------------------------------------------|
| <p>APPROVED</p> <p><i>T. Eidebaum</i></p> <p>DIRECTOR OF ENGINEERING</p> <p>DATE: <i>Oct. 14/04</i></p> | <p>CITY OF BURLINGTON</p> <p>ENGINEERING DEPARTMENT</p> <p>MODIFIED CURB</p> | <p>METRIC</p> <p>SCALE: N.T.S.</p> <p>DWG. NO.</p> <p>S-120</p> |
|---|------------------------------------------------------------------------------|-----------------------------------------------------------------|