



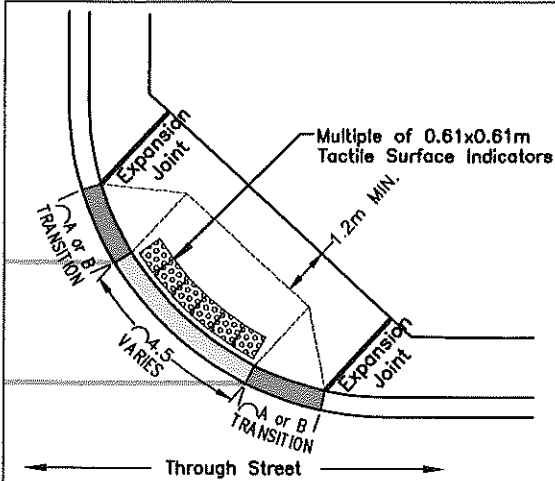


CURB FACED SIDEWALK

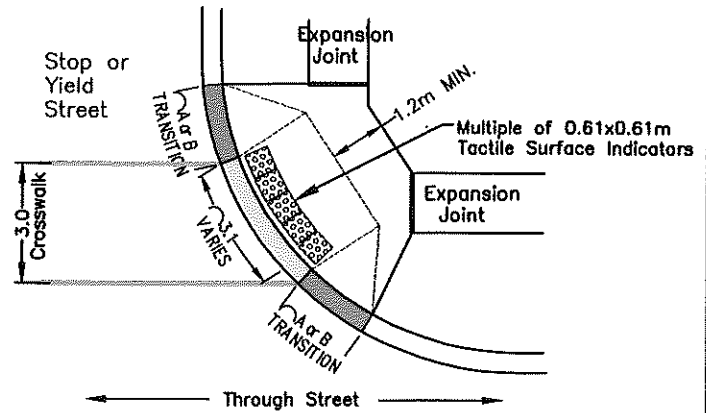

UNSIGNALIZED INTERSECTION


NOTES:

1. FOR SIDEWALK STANDARDS REFER TO S-121, S-125A AND S-125B.
2. FOR TACTILE SURFACE INDICATORS REFER TO S-123A AND S-123B .

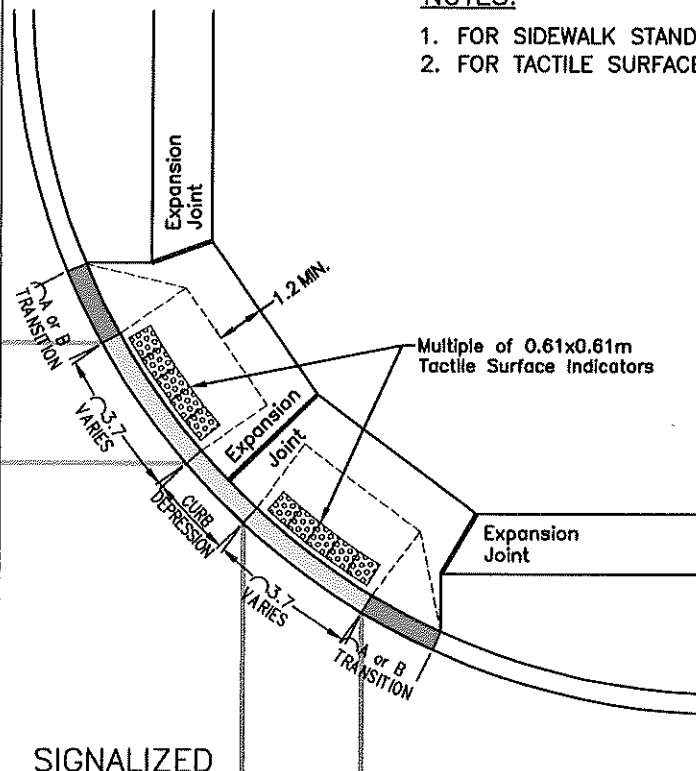


SIGNALIZED INTERSECTION

CURB TYPE	
MODIFIED S-120	A=1.5m
OPSD 600.04	B=2.5m

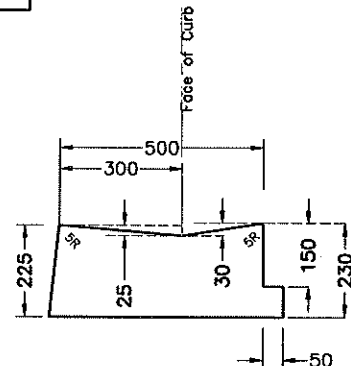

CURB AT SIDEWALK RAMP

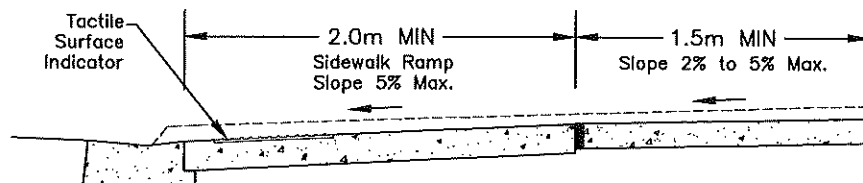

RAMP SECTION

DIMENSIONS IN m EXCEPT AS NOTED

APPROVED

DIRECTOR OF ENGINEERING SERVICES

DATE: FEB 18/21

CITY OF BURLINGTON
ENGINEERING SERVICES

CONCRETE SIDEWALK RAMPS
AT INTERSECTIONS

METRIC
SCALE: N.T.S.

DWG. NO.

S-123