



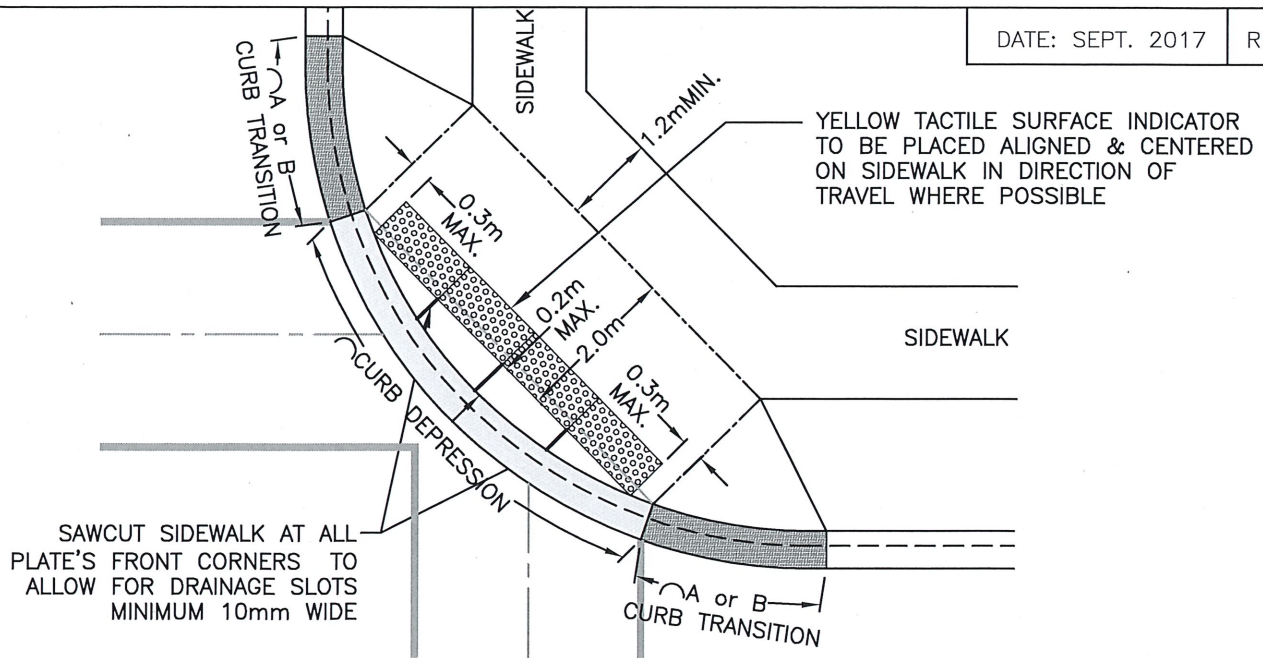


INSTALLATION ALONG CURVED CROSSINGS

CURB TYPE	
MODIFIED S-120	A=1.5m
OPSD 600.04	B=2.5m

FOR RAMP CONSTRUCTION DETAILS
SEE CITY OF BURLINGTON
STANDARD S-123

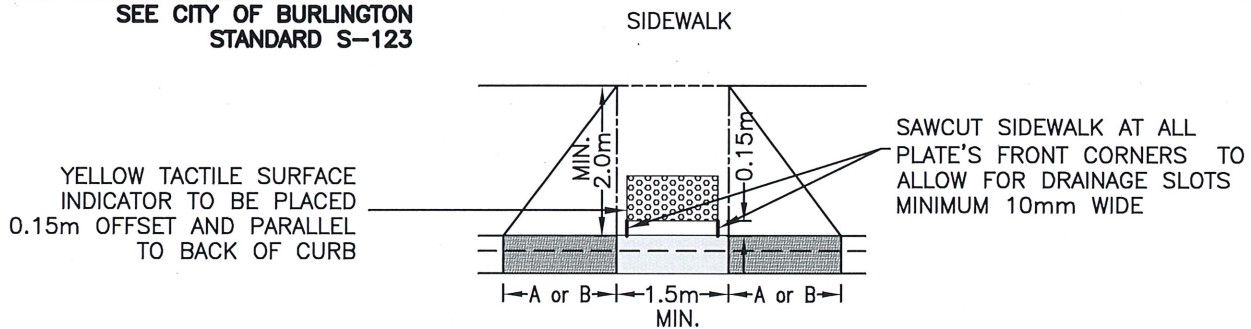

INSTALLATION ALONG PERPENDICULAR CROSSINGS

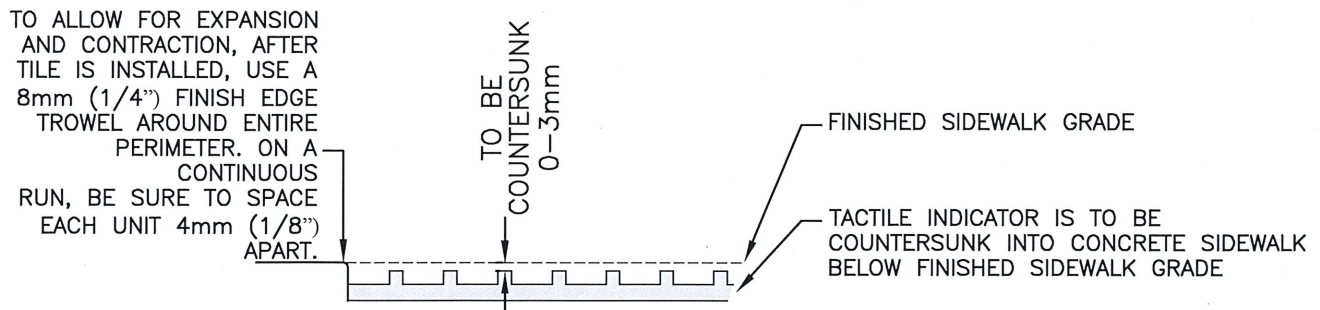

DIMENSIONS IN m EXCEPT AS NOTED

APPROVED

MANAGER OF DESIGN & CONSTRUCTION

DATE: SEPT 19/17

CITY OF BURLINGTON
CAPITAL WORKS

TACTILE WALKING SURFACE INDICATORS
FOR PEDESTRIAN CROSSING

METRIC
SCALE: N.T.S.

DWG. NO.

S-123A