


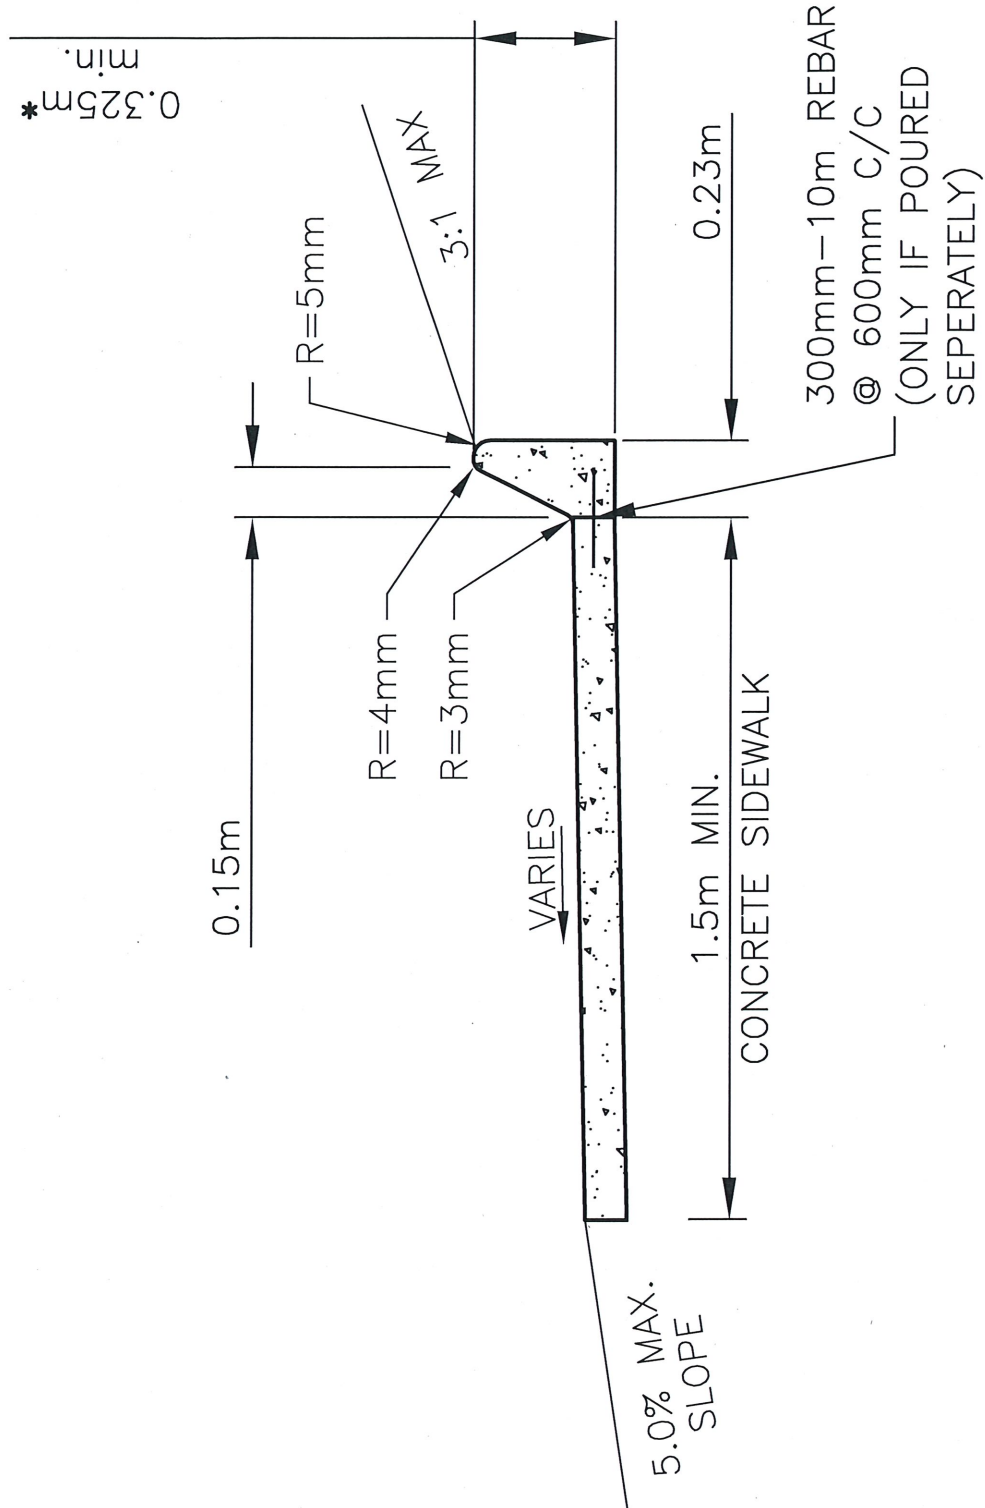

***1.0m TRANSITION
EACH END FOR PLOUGH**

DIMENSIONS IN m EXCEPT AS NOTED

APPROVED

MANAGER OF DESIGN AND
CONSTRUCTION

DATE: *SEPT 17/17*

CITY OF BURLINGTON
CAPITAL WORKS DEPARTMENT

**CONCRETE SIDEWALK
TOE WALL**

METRIC
SCALE: N.T.S.

DWG. NO.

S-124