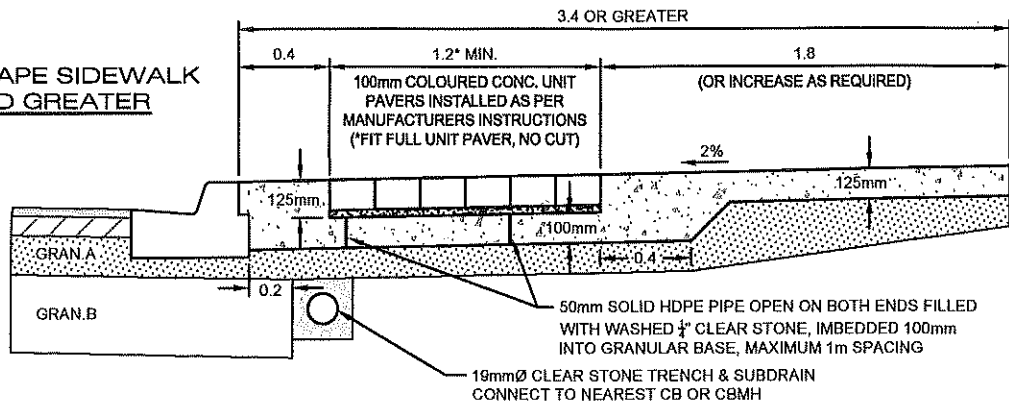
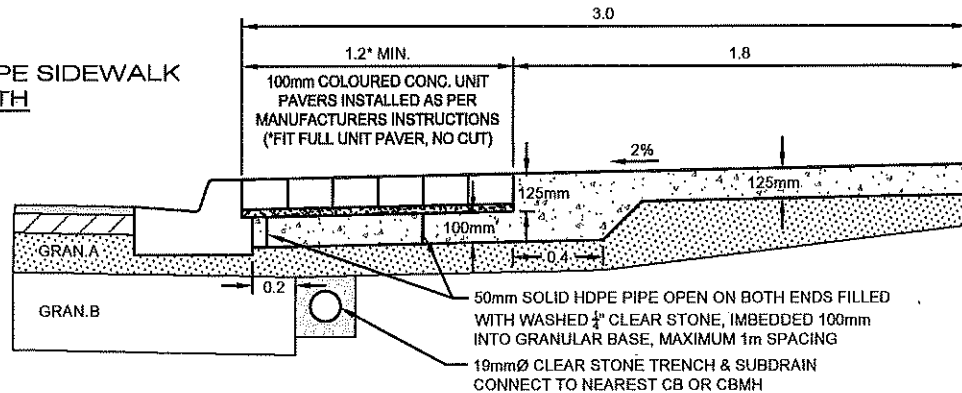
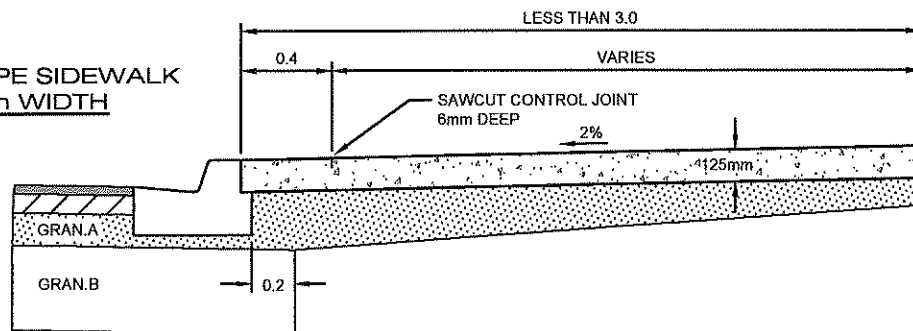


TYPICAL STREETSCAPE SIDEWALK
3.4m WIDTH AND GREATERTYPICAL STREETSCAPE SIDEWALK
3.0m WIDTHTYPICAL STREETSCAPE SIDEWALK
LESS THAN 3.0m WIDTH**NOTE:**

SIDEWALK THICKNESS 150mm AT RESIDENTIAL DRIVEWAYS,
200mm AT COMMERCIAL/MULTI-RESIDENTIAL DRIVEWAYS

DIMENSIONS IN m EXCEPT AS NOTED.

APPROVED

[Signature]

DIRECTOR OF ENGINEERING SERVICES

DATE: FEB 18/21

CITY OF BURLINGTON
ENGINEERING SERVICES

STREETSCAPE SIDEWALK
DETAILS

METRIC
SCALE: N.T.S.

DWG. NO.

S-141