



DATE: JULY/14

NEW


PLAN

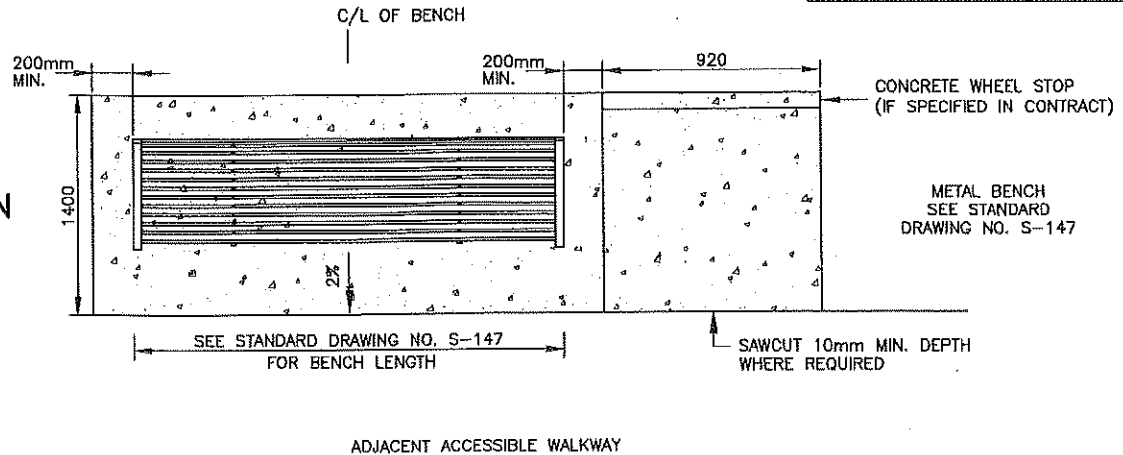

ELEVATION

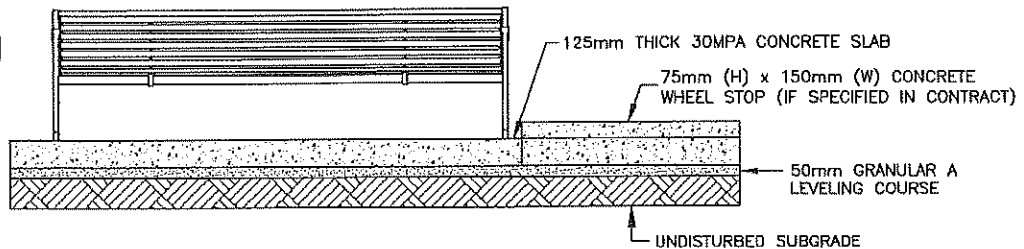

SECTION

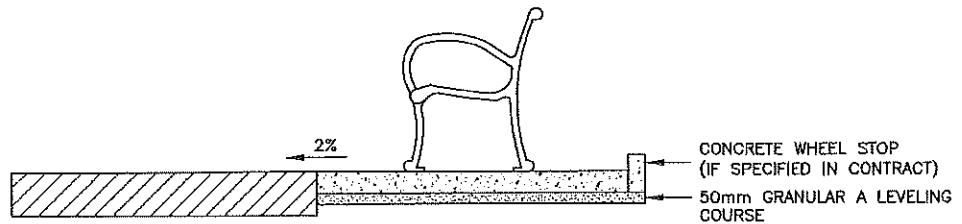

NOTES:

1. WHEEL STOP TO BE CONSTRUCTED IF SPECIFIED BY CONTRACT ADMINISTRATOR.
2. BENCH ANCHORS TO BE "THEFT PROOF" AND SPACED ACCORDING TO DIMENSIONS AS SPECIFIED BY BENCH MANUFACTURER.
3. CONCRETE MIX DESIGN TO BE APPROVED BY CONTRACT ADMINISTRATOR, SEE COB AMENDMENTS TO OPS.
4. CONCRETE TO BE BROOM FINISH, SAWCUT AS PER DETAIL SHOWN.
5. BENCH PAD SHALL HAVE AN ADJACENT LEVEL, FIRM GROUND SURFACE AT LEAST 920 MM (36 IN.) x 1370 MM (54 IN.).

DIMENSIONS IN mm EXCEPT AS NOTED

APPROVED

DIRECTOR OF ENGINEERING

DATE:

July 29/2014

CITY OF BURLINGTON
ENGINEERING DEPARTMENT

CONCRETE BENCH PAD

METRIC

SCALE: N.T.S.

DWG. NO.

S-148