


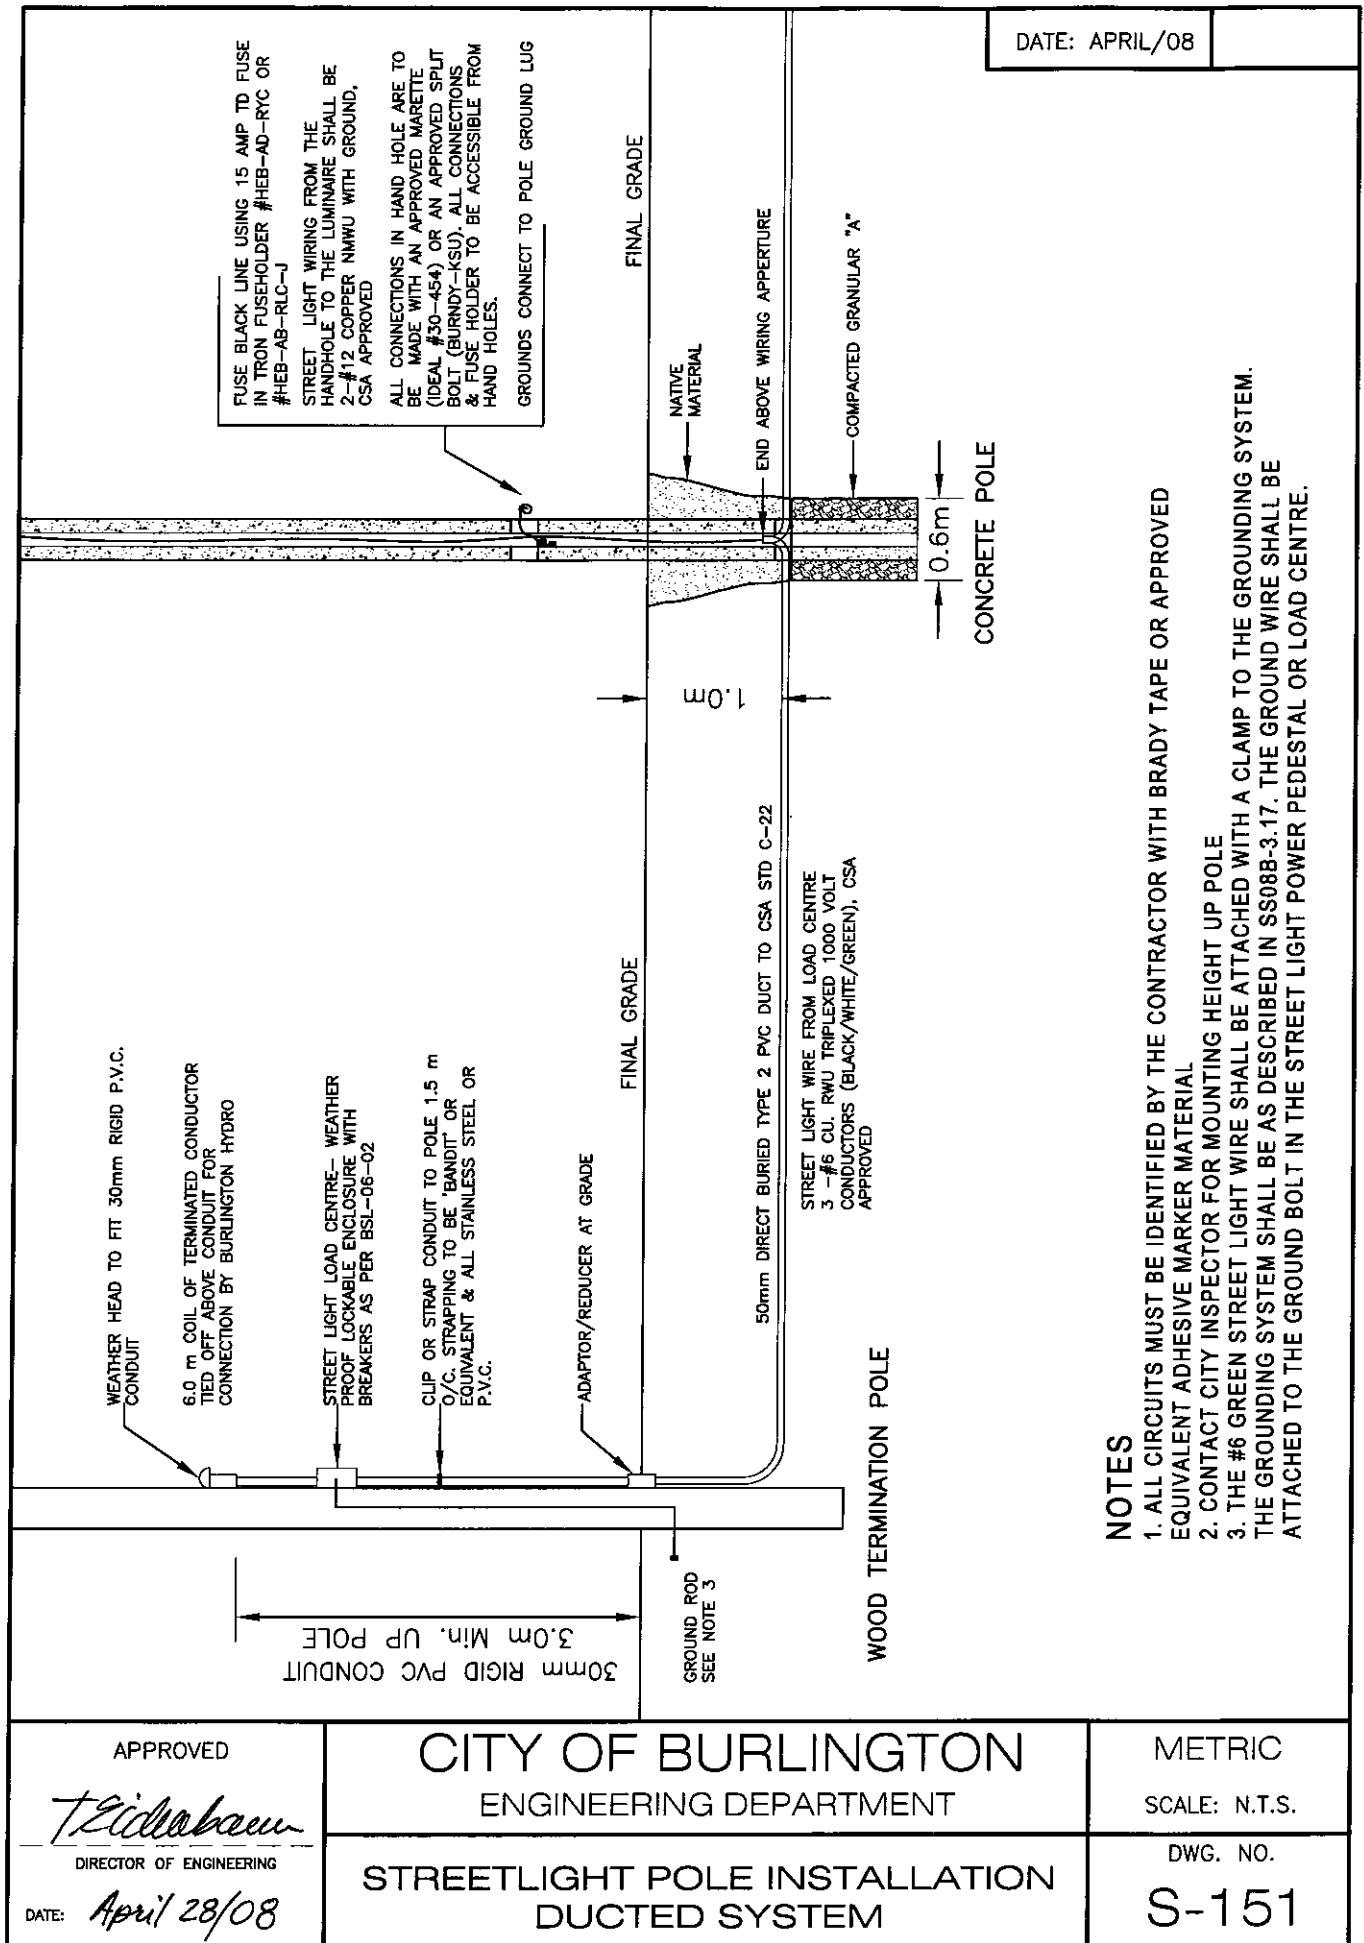

APPROVED

T. Zaidman

DIRECTOR OF ENGINEERING

DATE: April 28/08

CITY OF BURLINGTON
ENGINEERING DEPARTMENT

STREETLIGHT POLE INSTALLATION
DUCTED SYSTEM

METRIC
SCALE: N.T.S.

DWG. NO.
S-151