
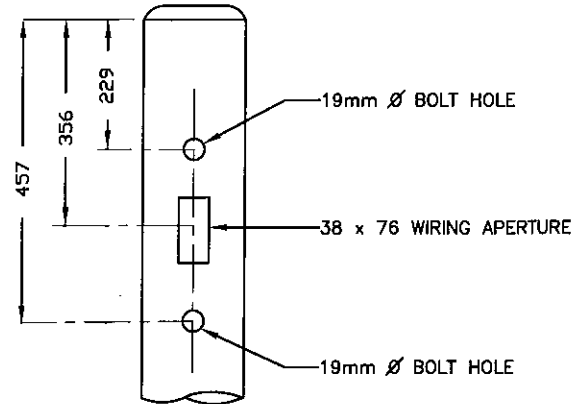


DATE: APRIL/08

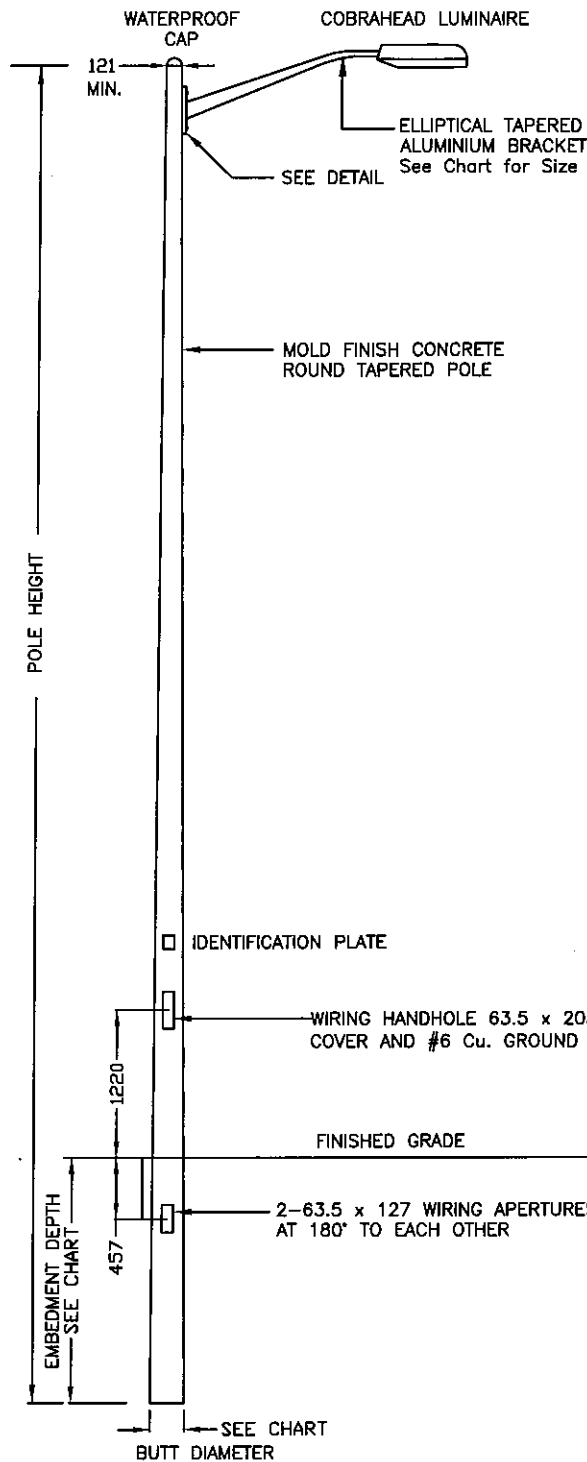

TOP OF POLE

POLE HEIGHT	BRACKET SIZE	EMBEDMENT DEPTH
9.45m	1.83m	1.55m
9.90m	2.44m	1.60m
10.7m	2.44m	1.68m
11.4m	2.44m	1.75m

FOR POLE, BRACKET
AND LUMINAIRE
SPECIFICATIONS
REFER TO SS-08B

DIMENSIONS IN mm EXCEPT AS NOTED

APPROVED

T. Edrington

DIRECTOR OF ENGINEERING

DATE: April 28/08

CITY OF BURLINGTON
ENGINEERING DEPARTMENT

DIRECT BURIED CONCRETE
STREET LIGHT POLE

METRIC
SCALE: N.T.S.

DWG. NO.

S-152