
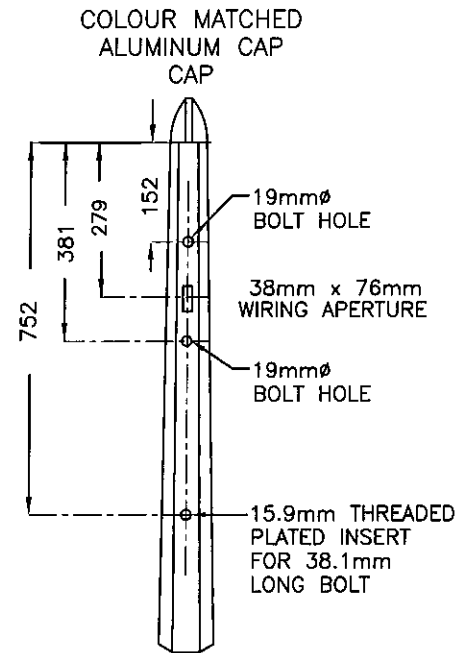



DATE: APRIL/08

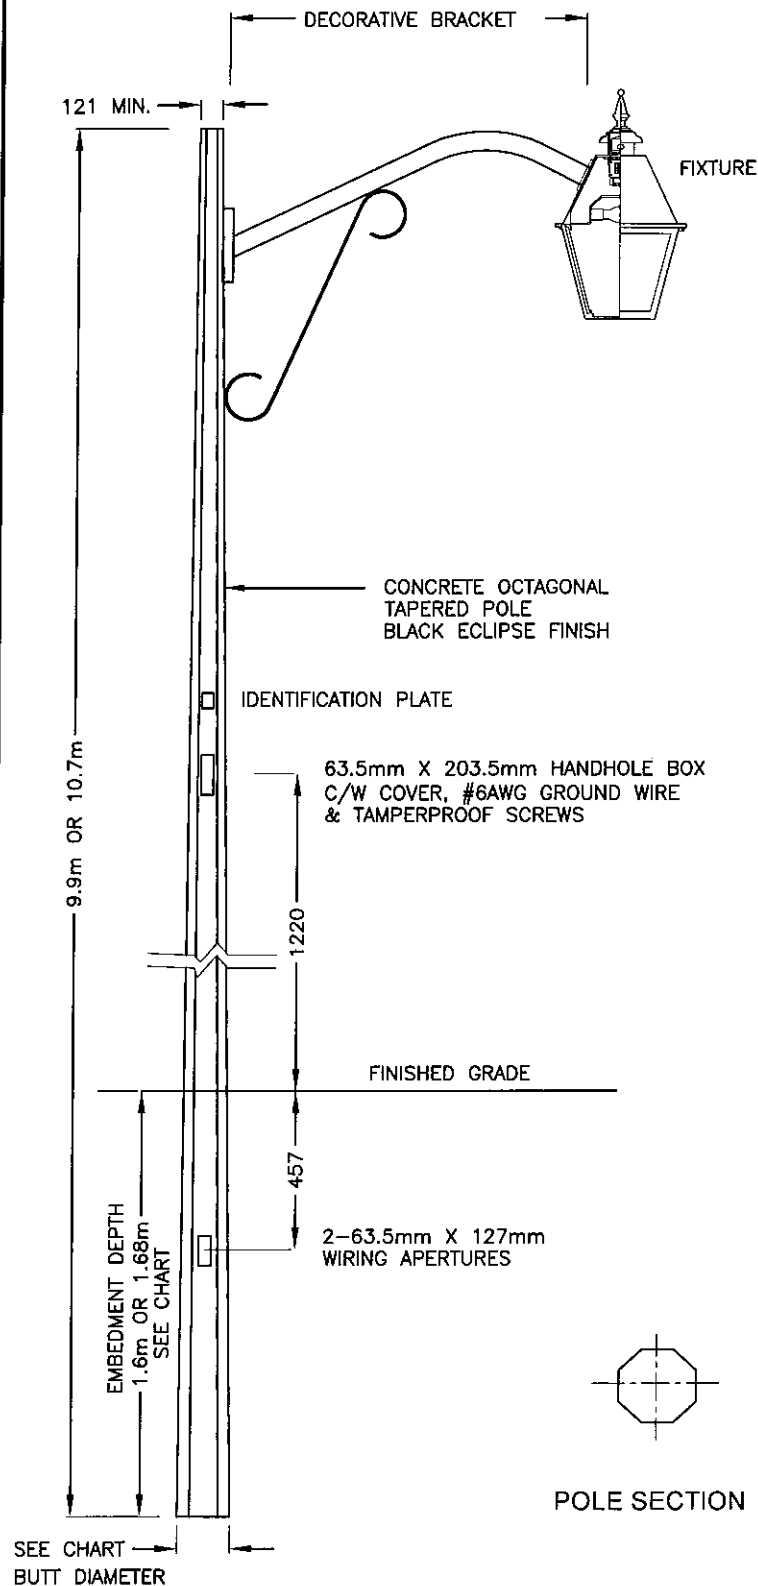

TOP OF POLE

POLE HEIGHT	BRACKET SIZE	EMBEDMENT DEPTH
9.9m	1.52m	1.60m
10.70m	1.83m	1.68m

FOR POLE, BRACKET AND LUMINAIRE SPECIFICATIONS REFER TO SS-08B

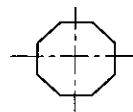

POLE SECTION

DIMENSIONS IN mm EXCEPT AS NOTED

APPROVED

T. Eidm...
DIRECTOR OF ENGINEERING

DATE: April 28/08

CITY OF BURLINGTON
ENGINEERING DEPARTMENT

DIRECT BURIED DECORATIVE
CONCRETE STREETLIGHT POLE

METRIC
SCALE: N.T.S.

DWG. NO.

S-153