

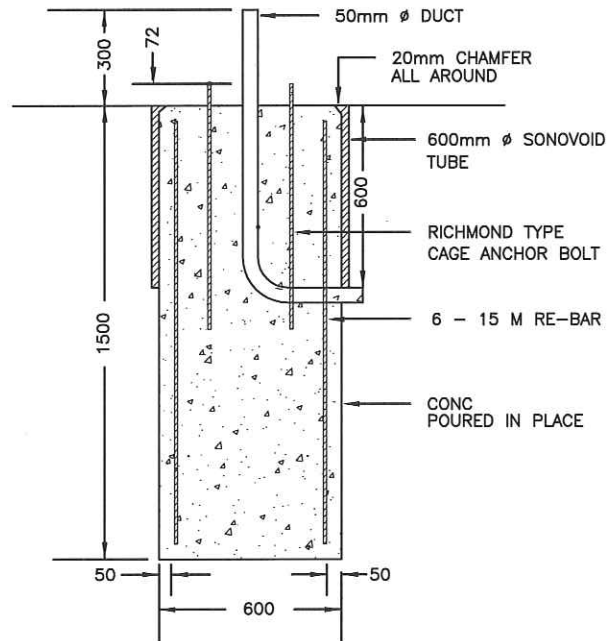


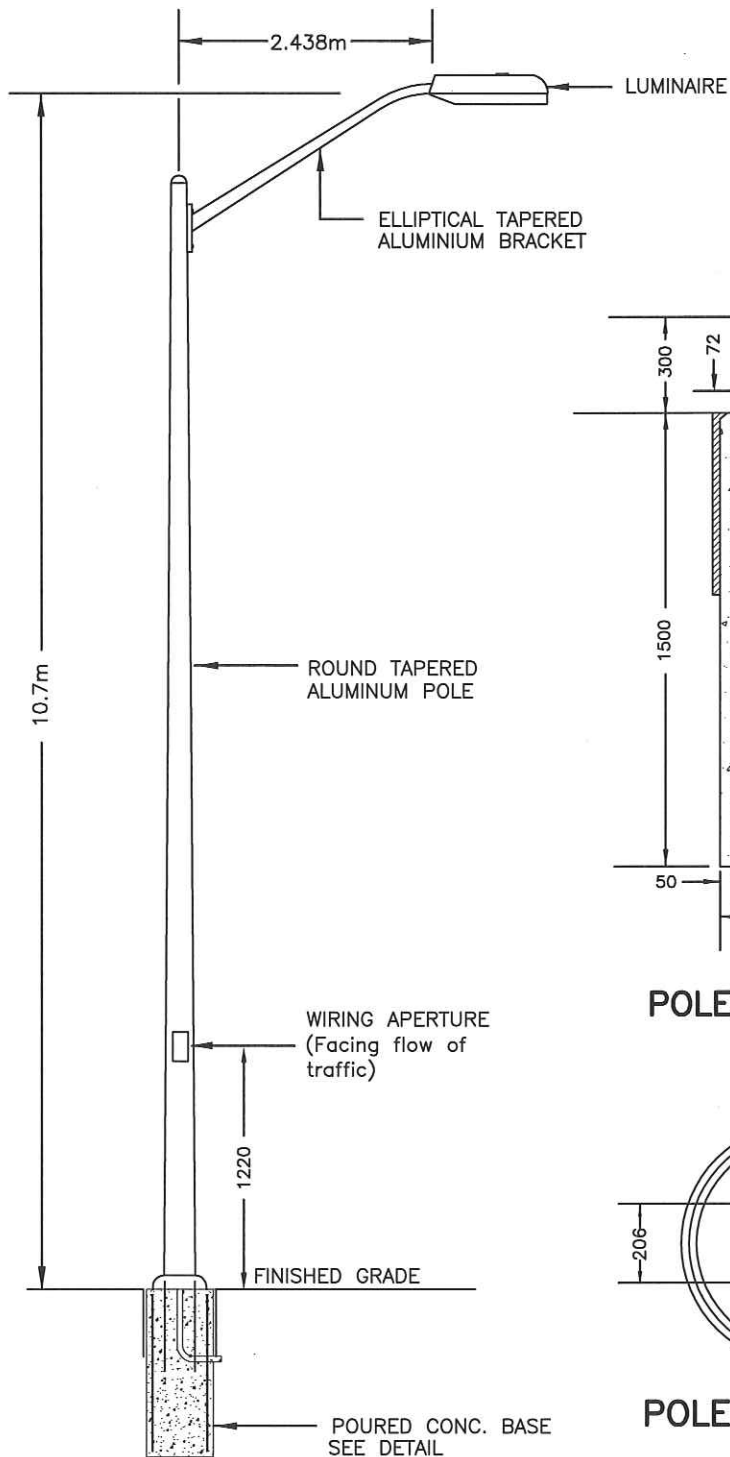

POLE BASE SECTION

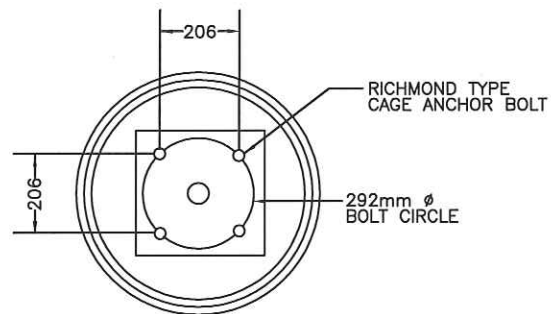

POLE BASE PLAN

Notes:

- 1) CONCRETE AS PER C-2 (ITEM 11-CONCRETE)
CITY OF BURLINGTON AMENDMENTS TO OPSS

DIMENSIONS IN mm EXCEPT AS NOTED

APPROVED

[Signature]
DIRECTOR OF ENGINEERING

DATE: JUNE 5/12

CITY OF BURLINGTON
ENGINEERING DEPARTMENT

BASE MOUNTED ALUMINIUM
STREETLIGHT POLE

METRIC

SCALE: N.T.S.

DWG. NO.

S-154