


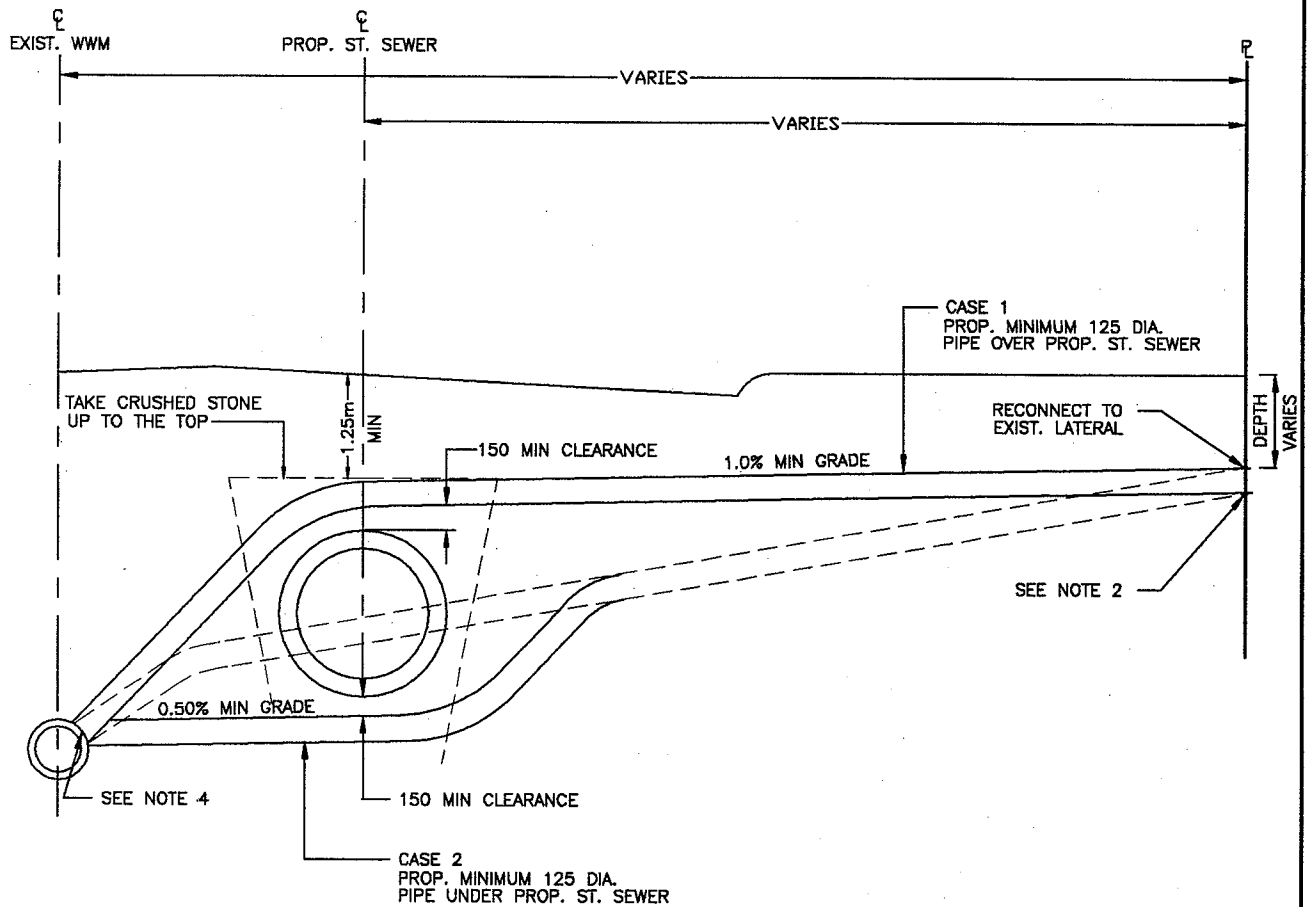

NOTES:

1. BENDS TO BE AS REQUIRED 45° MAXIMUM
2. CONNECTIONS TO EXIST. LATERAL MAY BE BEHIND PROPERTY LINE TO ATTAIN MINIMUM GRADE.
3. BEDDING TO BE CLASS 'B'
4. PROP. LATERAL TO BE CONNECTED TO EXIST. JUNCTION WHEREVER POSSIBLE.

DIMENSIONS IN mm EXCEPT AS NOTED

APPROVED

J. E. Eubank
DIRECTOR OF ENGINEERING

DATE:

Feb. 17/99

CITY OF BURLINGTON
ENGINEERING DEPARTMENT

HOUSE CONNECTION
RELOCATION DETAIL

METRIC
SCALE: N.T.S.

DWG. NO.
S-184