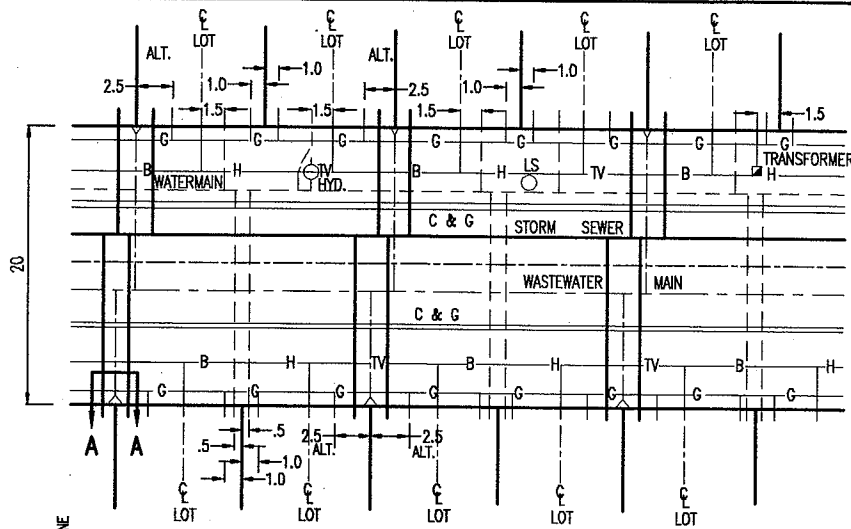
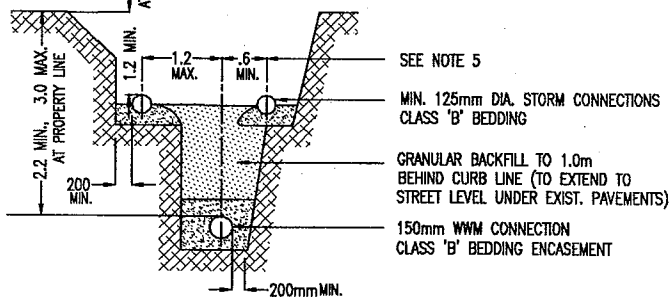
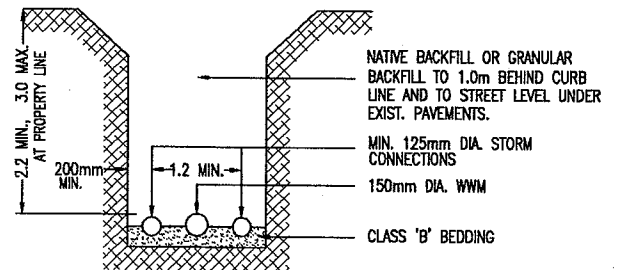
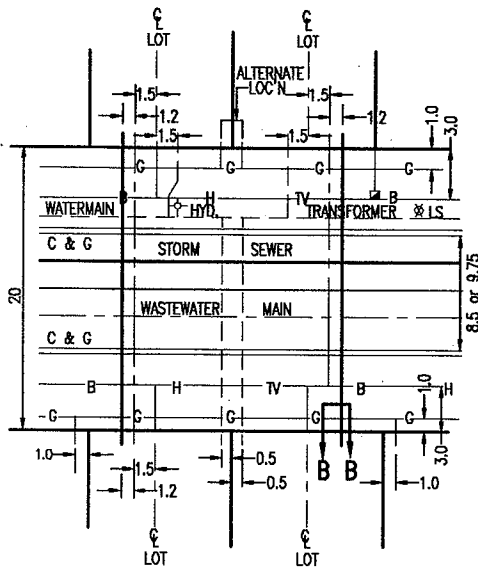
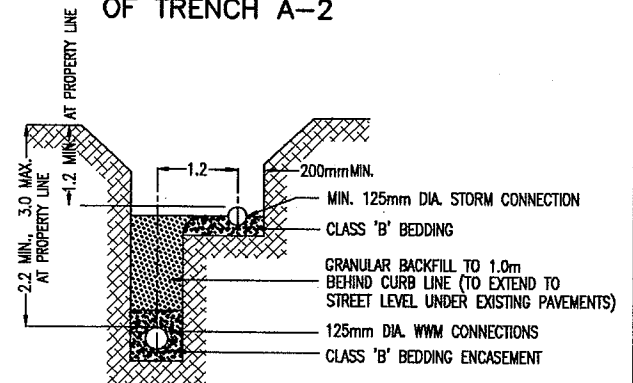


DATE: JUNE/98

REV. 3

LEGEND

STORM CONNECTION	———
WWM CONNECTION	-----
WATER CONNECTION	-----
ALL OTHER UTILITY CONNECTIONS	-----
GAS	— G — G — G
BELL TELEPHONE, HYDRO & CABLE TV	— B — H — TV

**SERVICE LOCATIONS "A"****TYPICAL CROSS-SECTION OF TRENCH A-1****ALTERNATE TYPICAL CROSS-SECTION OF TRENCH A-2****SERVICE LOCATIONS "B"****TYPICAL CROSS SECTION OF TRENCH B****NOTES:**

- 1) WATERMAIN AND STREET LIGHT POLES TO BE ON SAME SIDE OF STREET IN SERVICE LOCATION "A"
- 2) FOR CONNECTION DETAILS SEE DRAWING S-186 AND FOR BEDDING DETAILS SEE DRAWING S-182
- 3) TRENCH SECTIONS A-1 AND B ARE TO BE USED ONLY WHERE SOIL CONDITIONS PERMIT
- 4) GRANULAR BACKFILL SHALL CONFORM TO CITY OF BURLINGTON SPECIFICATIONS
- 5) AS THE DIFFERENCE ON ELEVATION FOR STORM AND WASTEWATER MAIN SEWERS DECREASES THE DISTANCE BETWEEN STORM SEWERS MAY DECREASE.
- 6) ALL CONNECTIONS TO EXTEND 1m PAST PROPERTY LINE

DIMENSIONS IN m EXCEPT AS NOTED

APPROVED

H. Eidson
DIRECTOR OF ENGINEERING

DATE: Feb. 17/99

CITY OF BURLINGTON
ENGINEERING DEPARTMENT

RESIDENTIAL
SERVICE LOCATIONS

METRIC

SCALE: N.T.S.

DWG. NO.

S-185