


DATE: JUNE/98

NEW

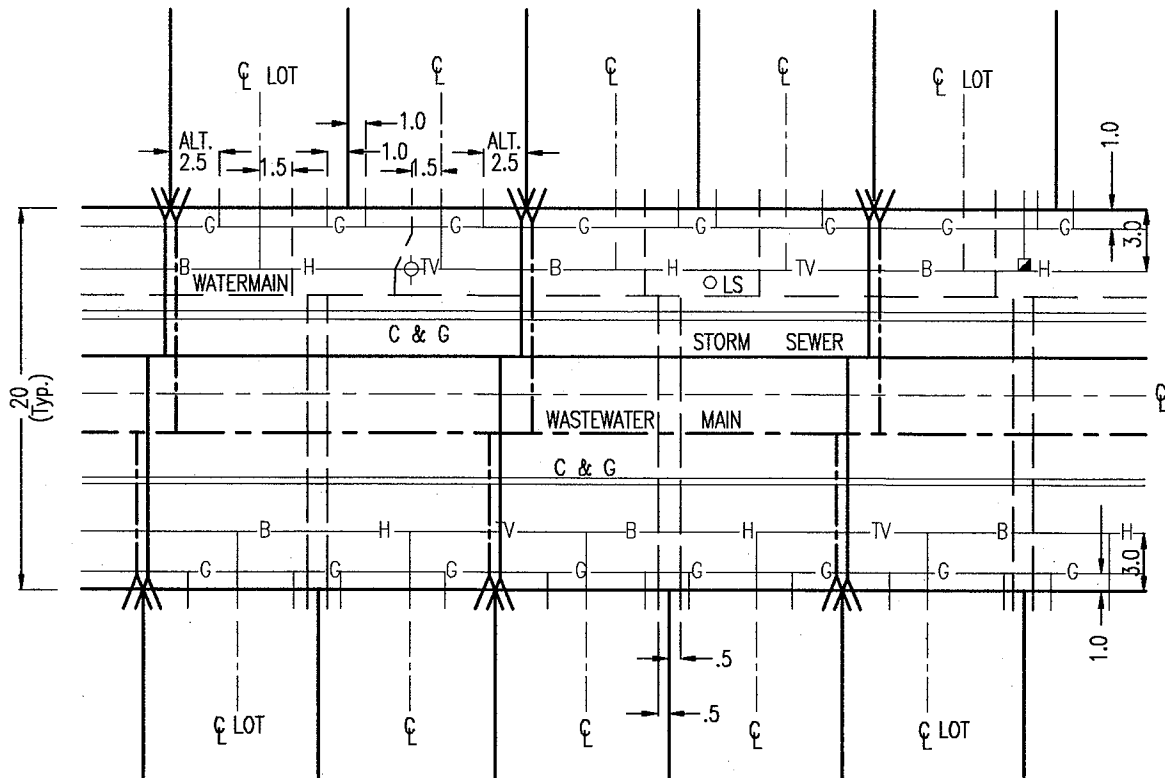

PLAN

LEGEND

STORM CONNECTION	———
WWM CONNECTION	———
WATER CONNECTION	———
ALL OTHER UTILITY CONNECTIONS	———
GAS	—G—G—G—
BELL TELEPHONE, HYDRO & CABLE TV	—B—H—TV—

NOTES:

- 1) WATERMAIN AND STREET LIGHT POLES TO BE ON SAME SIDE OF STREET
- 2) GRANULAR BACKFILL SHALL CONFORM TO CITY OF BURLINGTON SPECIFICATIONS
- 3) ALL CONNECTIONS TO EXTEND 1m PAST PROPERTY LINE

DIMENSIONS IN m EXCEPT AS NOTED

APPROVED

J. Eidson
DIRECTOR OF ENGINEERING

DATE:

Feb. 17/99

CITY OF BURLINGTON
ENGINEERING DEPARTMENT

**ALTERNATE RESIDENTIAL
SERVICE LOCATIONS**

METRIC

SCALE: N.T.S.

DWG. NO.

S-185A