

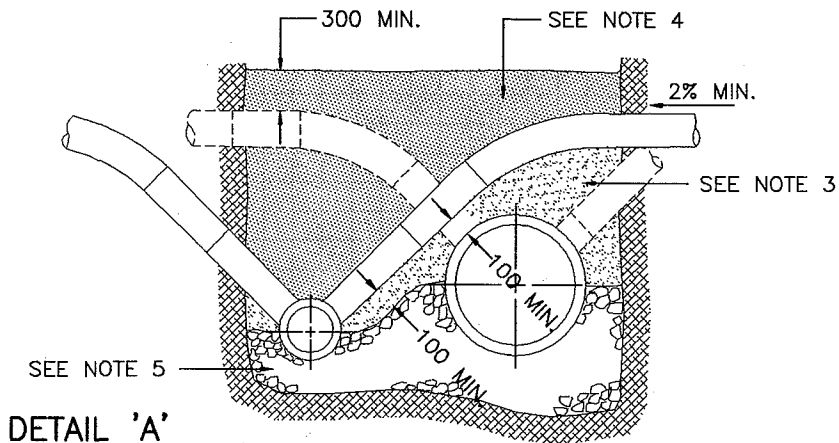


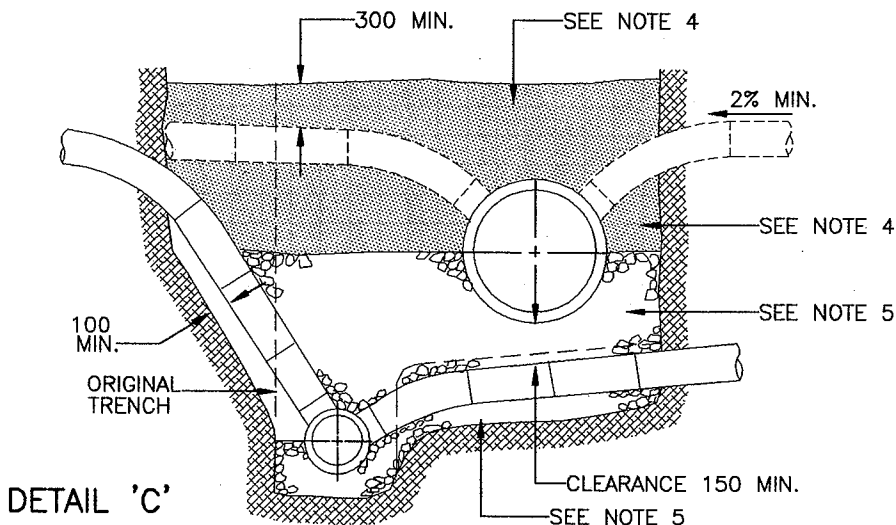

NOTES:

- 1) USE FACTORY INSTALLED TEES UNLESS OTHERWISE DIRECTED BY THE ENGINEER
- 2) THE USE AND LOCATION OF ELBOWS TO BE AS DIRECTED BY THE ENGINEER
- 3) UNSHRINKABLE FILL
- 4) GRANULAR MATERIAL COMPACTED TO 95% STD. PROCTOR DENSITY STONE SIZE WITHIN 300mm OF PIPE SURFACE SHALL NOT EXCEED 25mm
- 5) M.T.C. GRANULAR 'A' COMPACTED TO 95% STD. PROCTOR DENSITY
- 6) FOR STORM CONNECTION DETAILS SEE DWG. S-183
- 7) FOR BEDDING DETAILS SEE DWG. S-186

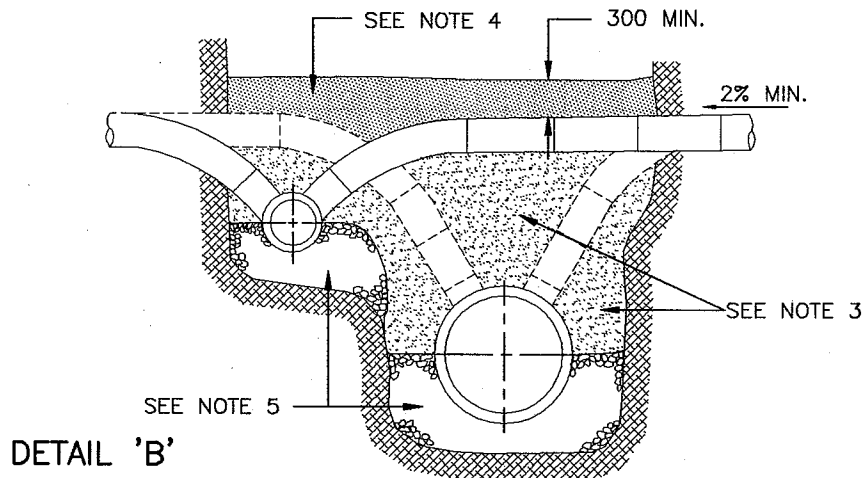

DIMENSIONS IN mm EXCEPT AS NOTED

APPROVED

T. Eidenbaum
 DIRECTOR OF ENGINEERING
 DATE: Feb. 17/99

CITY OF BURLINGTON
 ENGINEERING DEPARTMENT

**STORM & WASTEWATER MAIN CONNECTIONS
 FOR COMMON TRENCH SEWERS**

METRIC

SCALE: N.T.S.

DWG. NO.

S-187