


DATE: APRIL/08

NEW

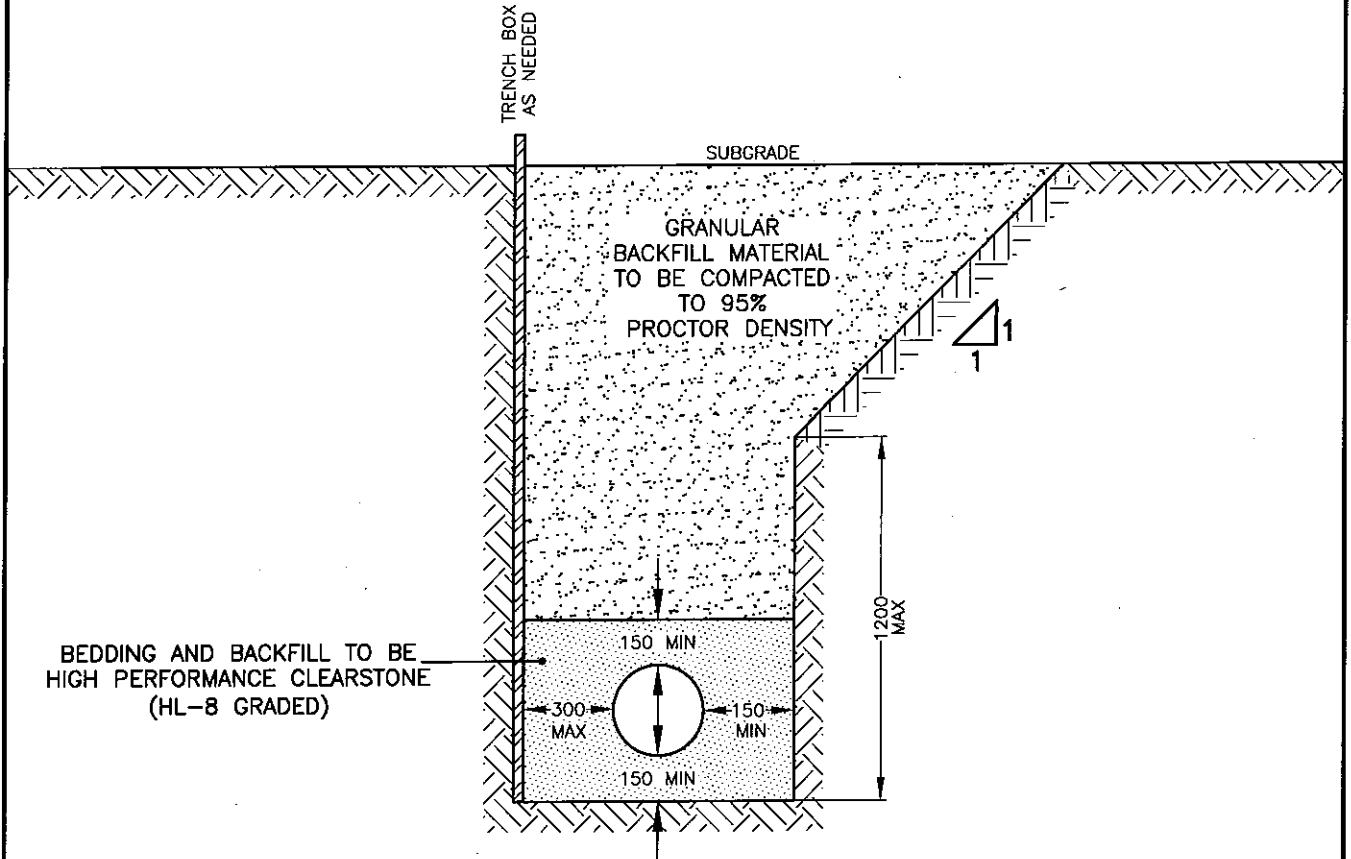

DIMENSIONS IN mm EXCEPT AS NOTED

APPROVED

J. Eiden
DIRECTOR OF ENGINEERING

DATE:

Mar. 18/09

CITY OF BURLINGTON
ENGINEERING DEPARTMENTFLEXIBLE STORM PIPE
ROADWAY INSTALLATIONMETRIC
SCALE: N.T.S.

DWG. NO.

S-188