


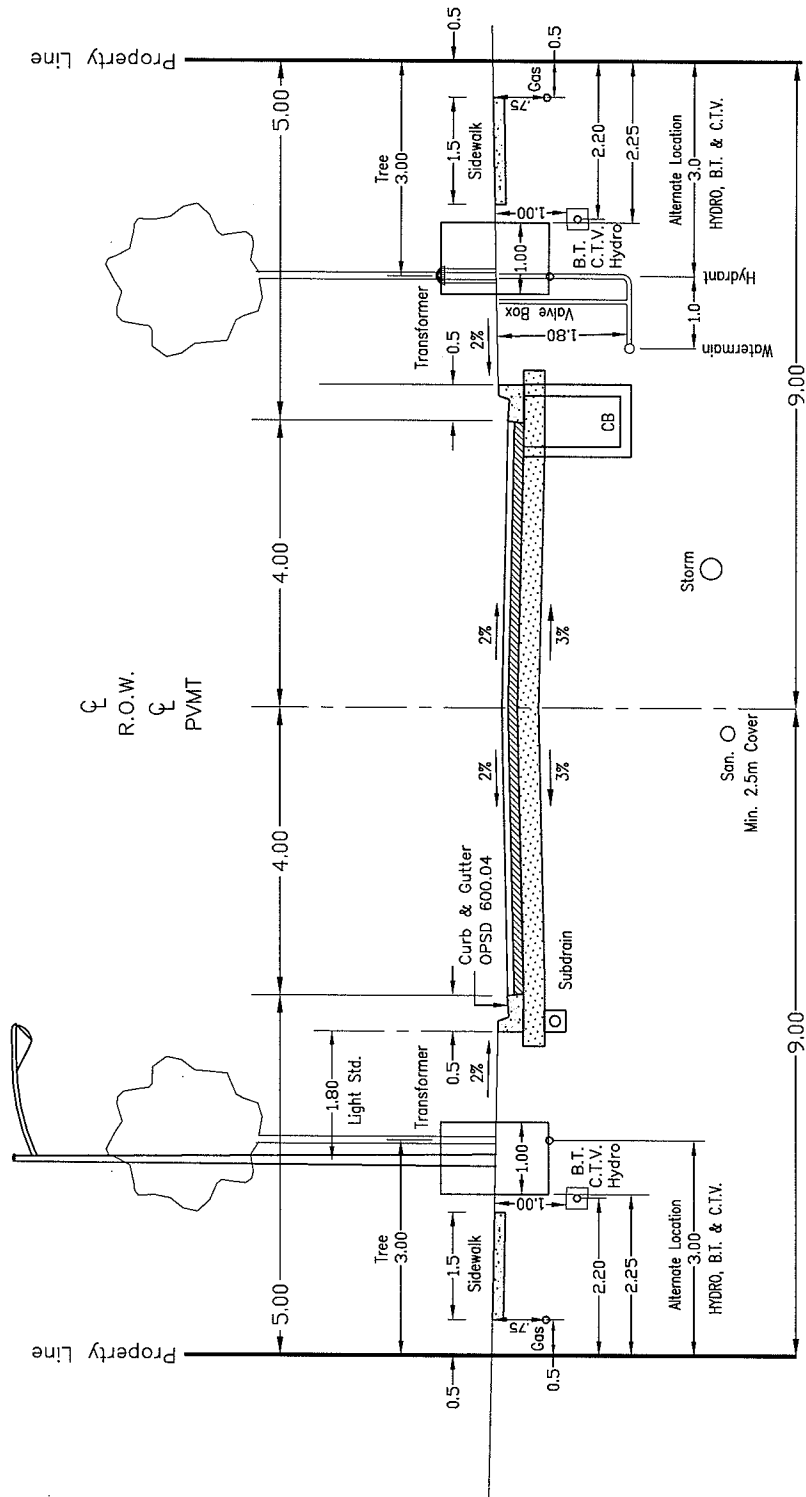

DIMENSIONS IN m EXCEPT AS NOTED.

Alternate Locations

CTV - .3m off Property line, .6m deep
B.T. - 1.3m off Property line, .70m deep

NOTES

1. Roadbase to be Min.: 40mm min. HL3 Top Asphalt
60mm HL8 Base Asphalt
150mm Granular A
200mm Granular B Type II
2. Min. 100mm Topsoil and No.1 Nursery Sod to be used for Boulevards
3. Min. Cover over Storm Sewer: Up to 450mm Dia. Pipe = 1.25m
Above 450mm Dia. Pipe = 1.00m
4. For Utility Pedestal Locations see Std. S-117 & S-117A

APPROVED

J. Eidegreen

DIRECTOR OF ENGINEERING

DATE:

May 6/05

CITY OF BURLINGTON
ENGINEERING DEPARTMENT

STANDARD ROADWAY SECTION
FOR 18m ROAD ALLOWANCE - SIDEWALK BOTH SIDES

METRIC

SCALE: N.T.S.

DWG. NO.

S-18A