


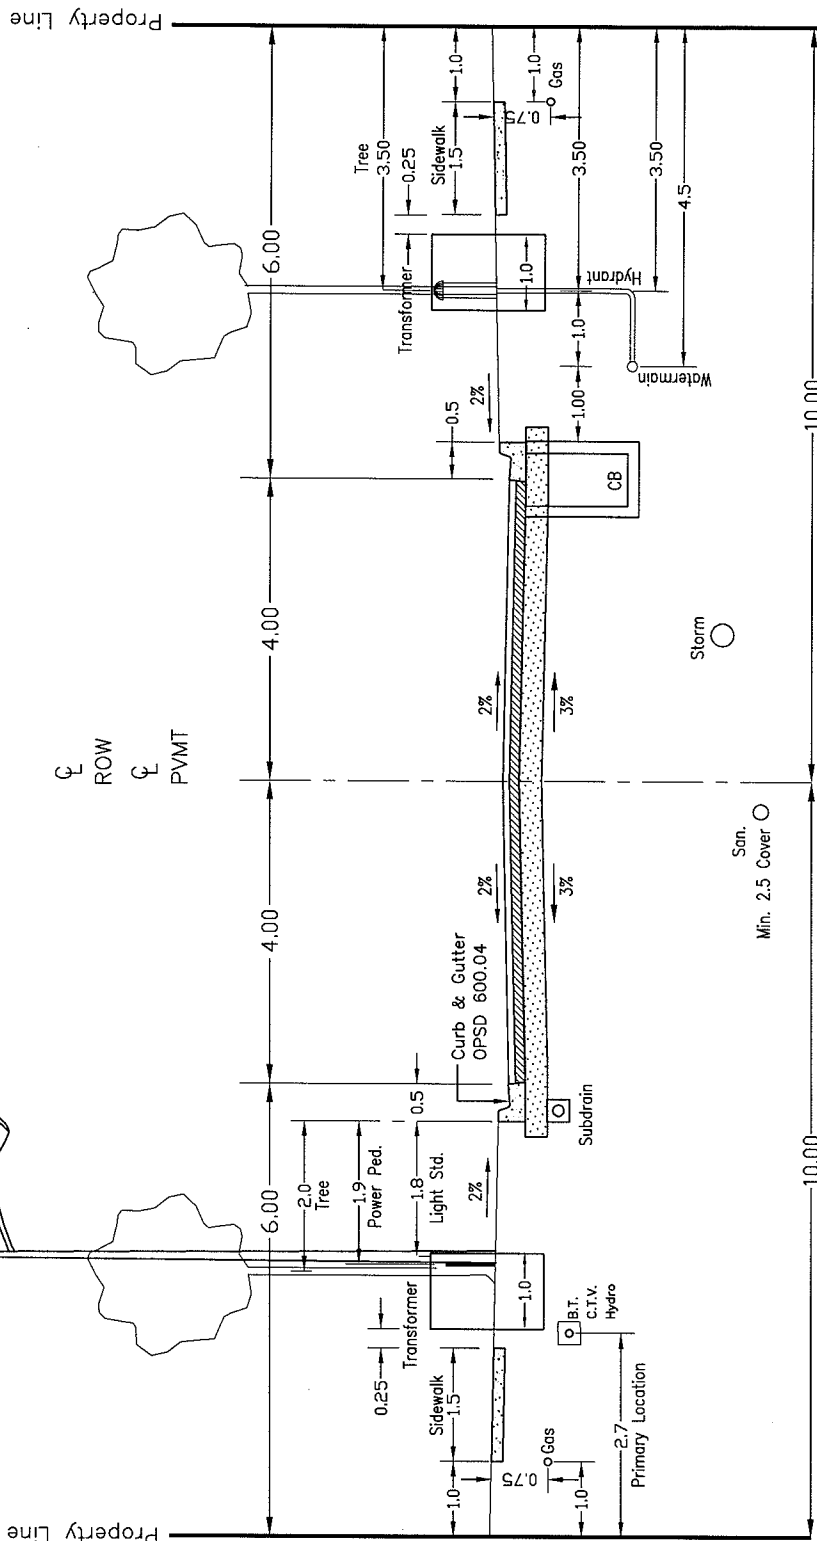

DATE: APRIL 2005

REV 10

Alternate Locations this side of Street

CTV - .3m off Property line, .6m deep
B.T. - 1.8m off Property line, .75m deep
WM - 4.5m off Property line

NOTES

1. Roadbase to be Min.:
40mm Top Asphalt
60mm Base Asphalt
150mm Granular A
Min. 200mm Granular B Type II
2. Min. 100mm Topsoil and No.1 Nursery Sod to be used for Boulevards
3. Min. Cover over Storm Sewer:
Up to 450mm Dia. Pipe = 1.25m
Above 450mm Dia. Pipe = 1.00m
4. For Utility Pedestal Locations see Std. S-117 & S-117A.

DIMENSIONS IN m EXCEPT AS NOTED.

APPROVED

T. Eickelbreun
DIRECTOR OF ENGINEERING

DATE:

May 6/05

CITY OF BURLINGTON
ENGINEERING DEPARTMENT

STANDARD ROADWAY SECTION
20m ROAD ALLOWANCE

METRIC
SCALE: N.T.S.

DWG. NO.
S-20
URBAN