


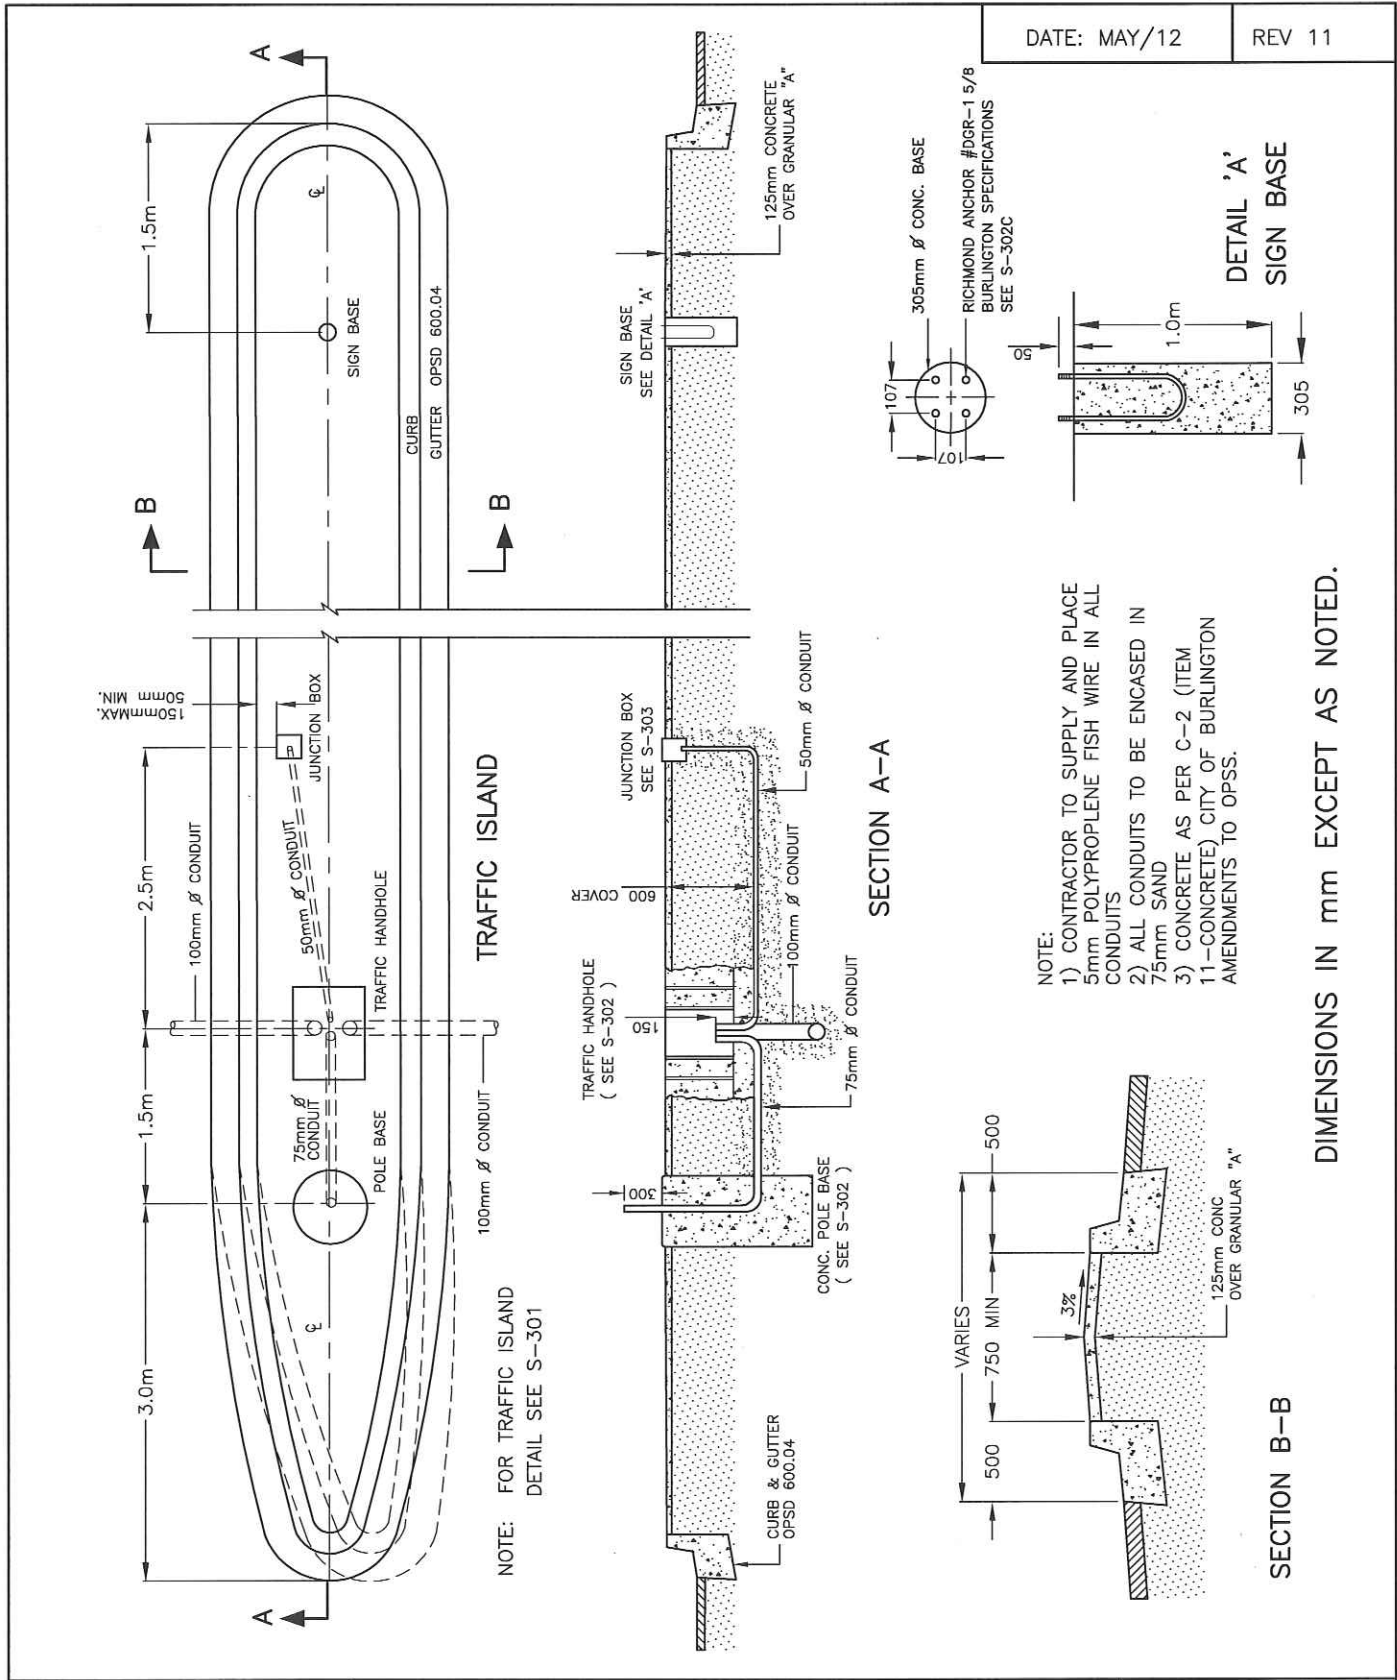

APPROVED

[Signature]

DIRECTOR OF ENGINEERING

DATE: JUNE 5/12.

CITY OF BURLINGTON

ENGINEERING DEPARTMENT

TYPICAL TRAFFIC ISLAND

METRIC

SCALE: N.T.S.

DWG. NO.

S-300