
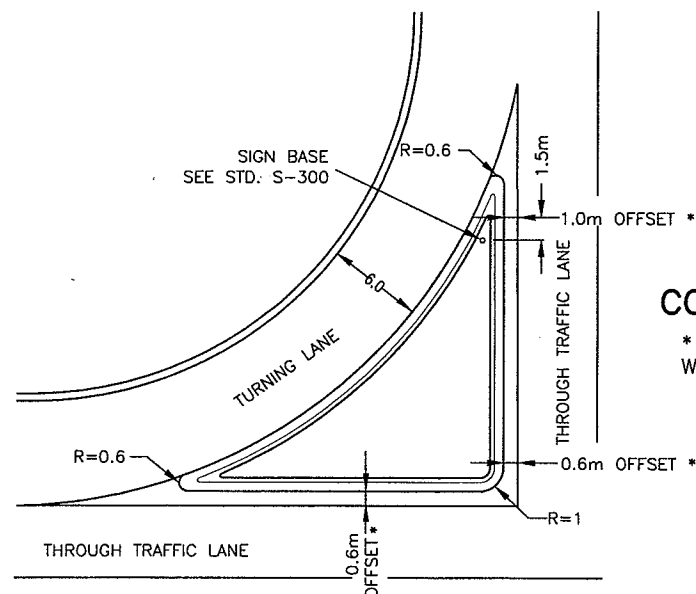
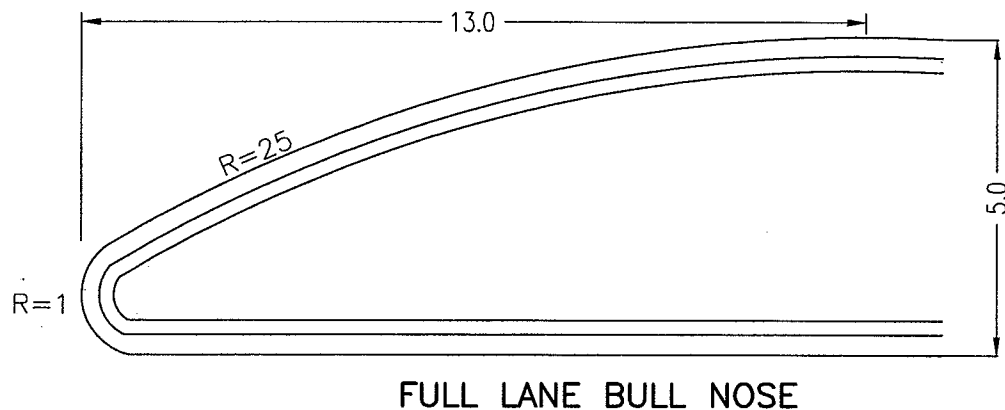


DATE: DEC 2000

REV. 5

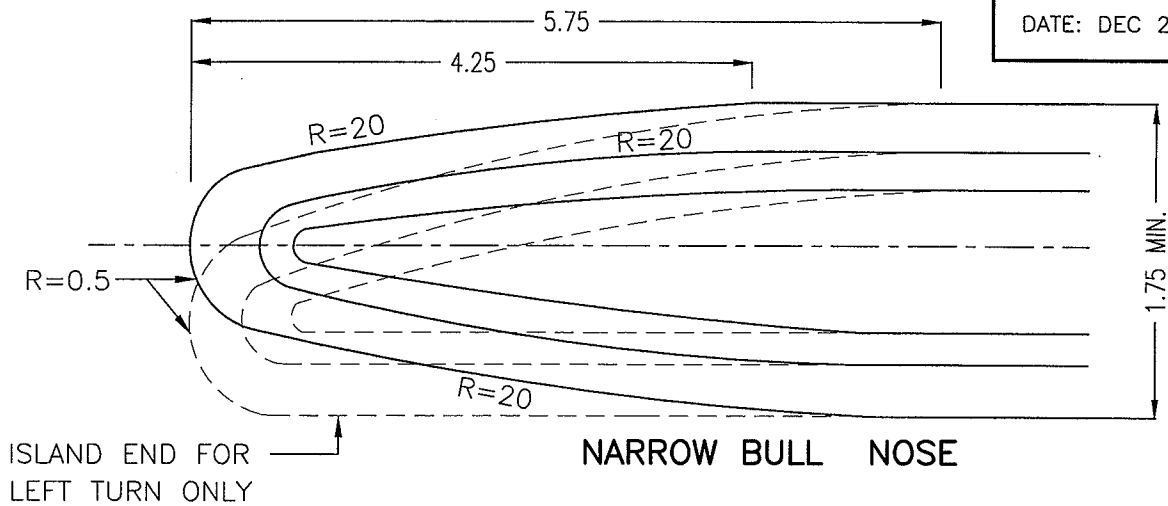

DIMENSIONS IN m EXCEPT AS NOTED

APPROVED

DIRECTOR OF ENGINEERING

DATE:

April 2/01

CITY OF BURLINGTON
ENGINEERING DEPARTMENTTYPICAL TRAFFIC ISLAND
DETAILS

METRIC

SCALE: N.T.S.

DWG. NO.

S-301