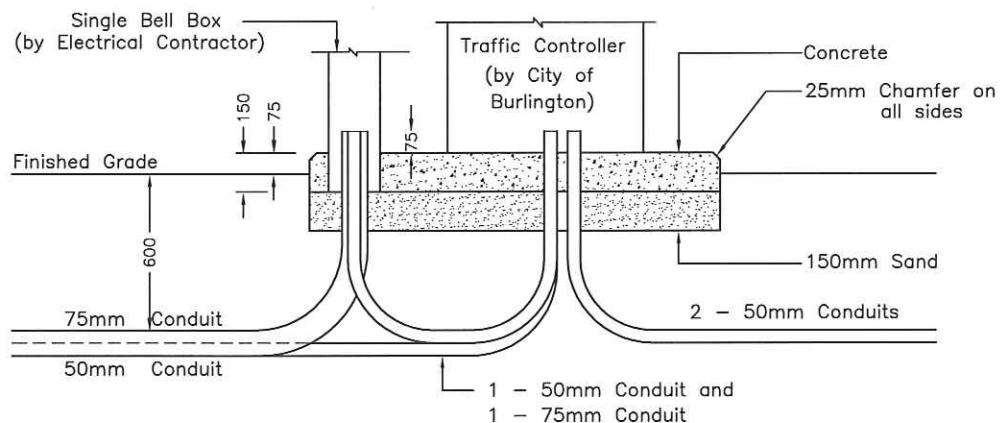
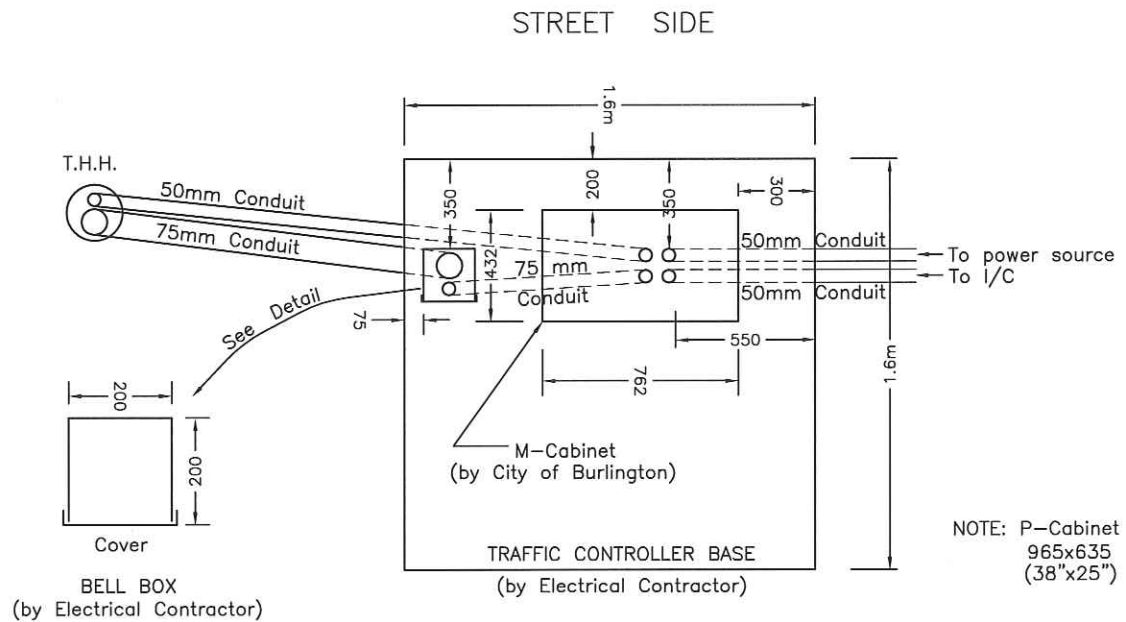


**NOTES**

1. CONCRETE TO HAVE CLASS 'A' FINISH
2. 50mm DIA. CONDUITS ARE TO BE PLACED AS DIRECTED.
3. CONTRACTOR TO SUPPLY AND PLACE 5mm POLYPROPYLENE FISH WIRE IN ALL CONDUITS.
4. ALL CONDUITS TO BE ENCASED IN 75mm SAND
5. TOP OF TRAFFIC CONTROLLER BASE TO BE MIN. 75mm ABOVE FINISHED GRADE AND LEVEL.
6. REFER TO DETAIL "A" ON TRAFFIC SIGNAL DRAWING FOR CONDUIT SIZES AND LOCATION FOR NEW TRAFFIC CONTROLLER BASE.
7. CONCRETE AS PER C-2 (ITEM 11-CONCRETE) CITY OF BURLINGTON AMENDMENTS TO OPSS

DIMENSIONS IN mm EXCEPT AS NOTED

APPROVED  DIRECTOR OF ENGINEERING DATE: <i>JUNE 5/12.</i>	CITY OF BURLINGTON ENGINEERING DEPARTMENT TRAFFIC CONTROLLER BASE	METRIC SCALE: N.T.S. DWG. NO. S-304
---	---	--