


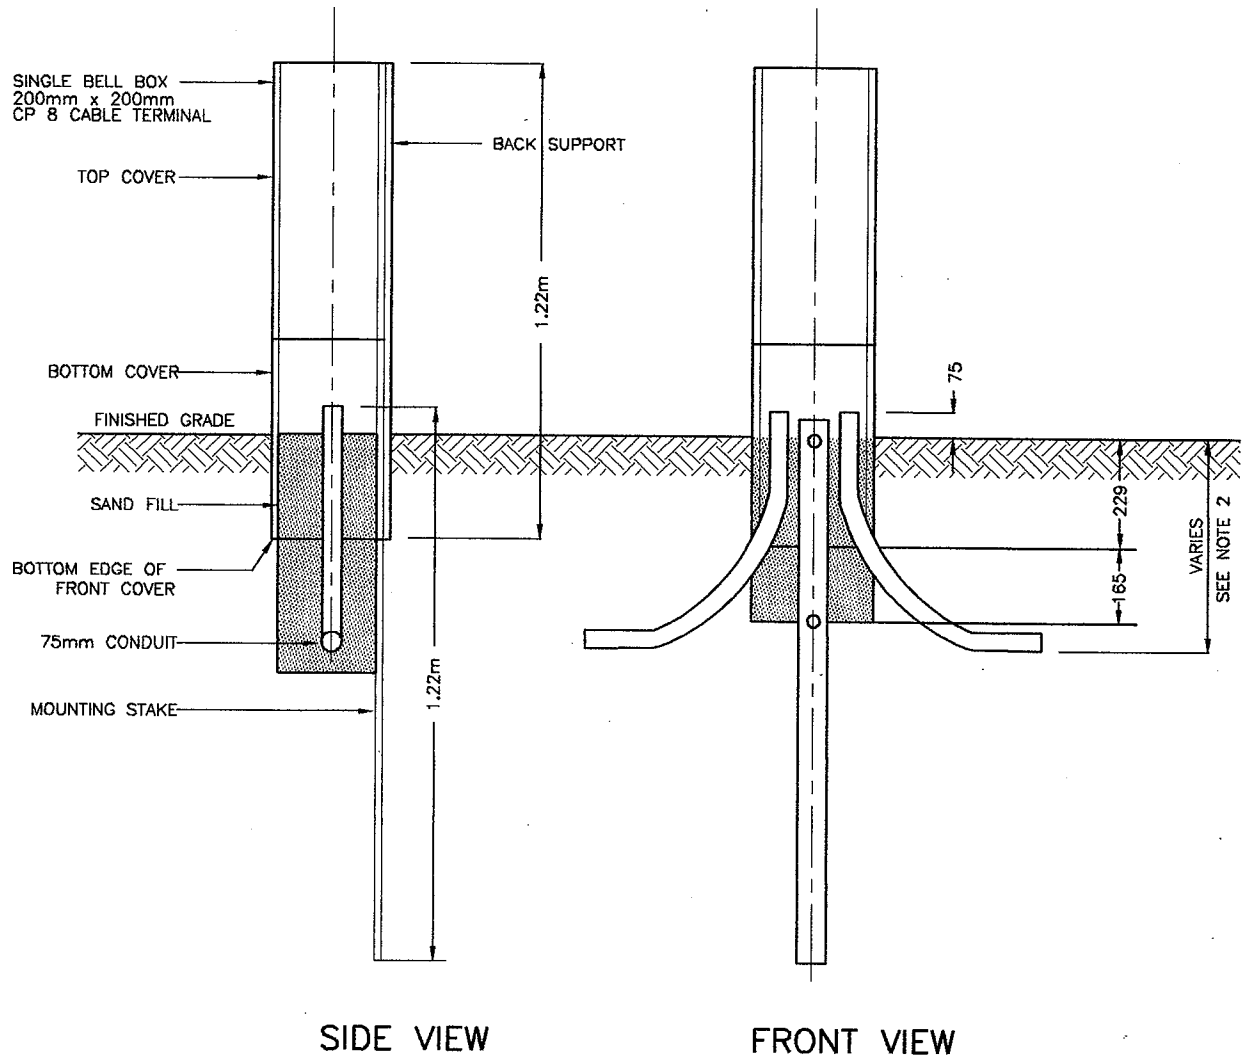

NOTES:

- 1) ALL CONDUITS TO BE ENCASED IN 75mm SAND.
- 2) 75mm DIA. CONDUIT TO HAVE MIN. 760mm COVER AT BELL BOX AND MIN. 600mm COVER ALONG REMAINING PORTION OF CONDUIT.
- 3) AN ADDITIONAL 50mm CONDUIT IS REQUIRED FROM BELL BOX TO TRAFFIC CONTROLLER BASE AT LOCATION WHERE AN INTERSECTION IS TO BE INTERCONNECTED. SEE STD. S-304.
- 4) CONTRACTOR TO SUPPLY AND PLACE 5mm POLYPROPYLENE FISH WIRE IN ALL COUNTS

DIMENSIONS IN mm EXCEPT AS NOTED

APPROVED <i>T. Eidenbaum</i> DIRECTOR OF ENGINEERING DATE: <i>June 23/98</i>	CITY OF BURLINGTON ENGINEERING DEPARTMENT TRAFFIC SIGNAL BELL BOX INSTALLATION	METRIC SCALE: N.T.S. DWG. NO. S-306
--	---	--