


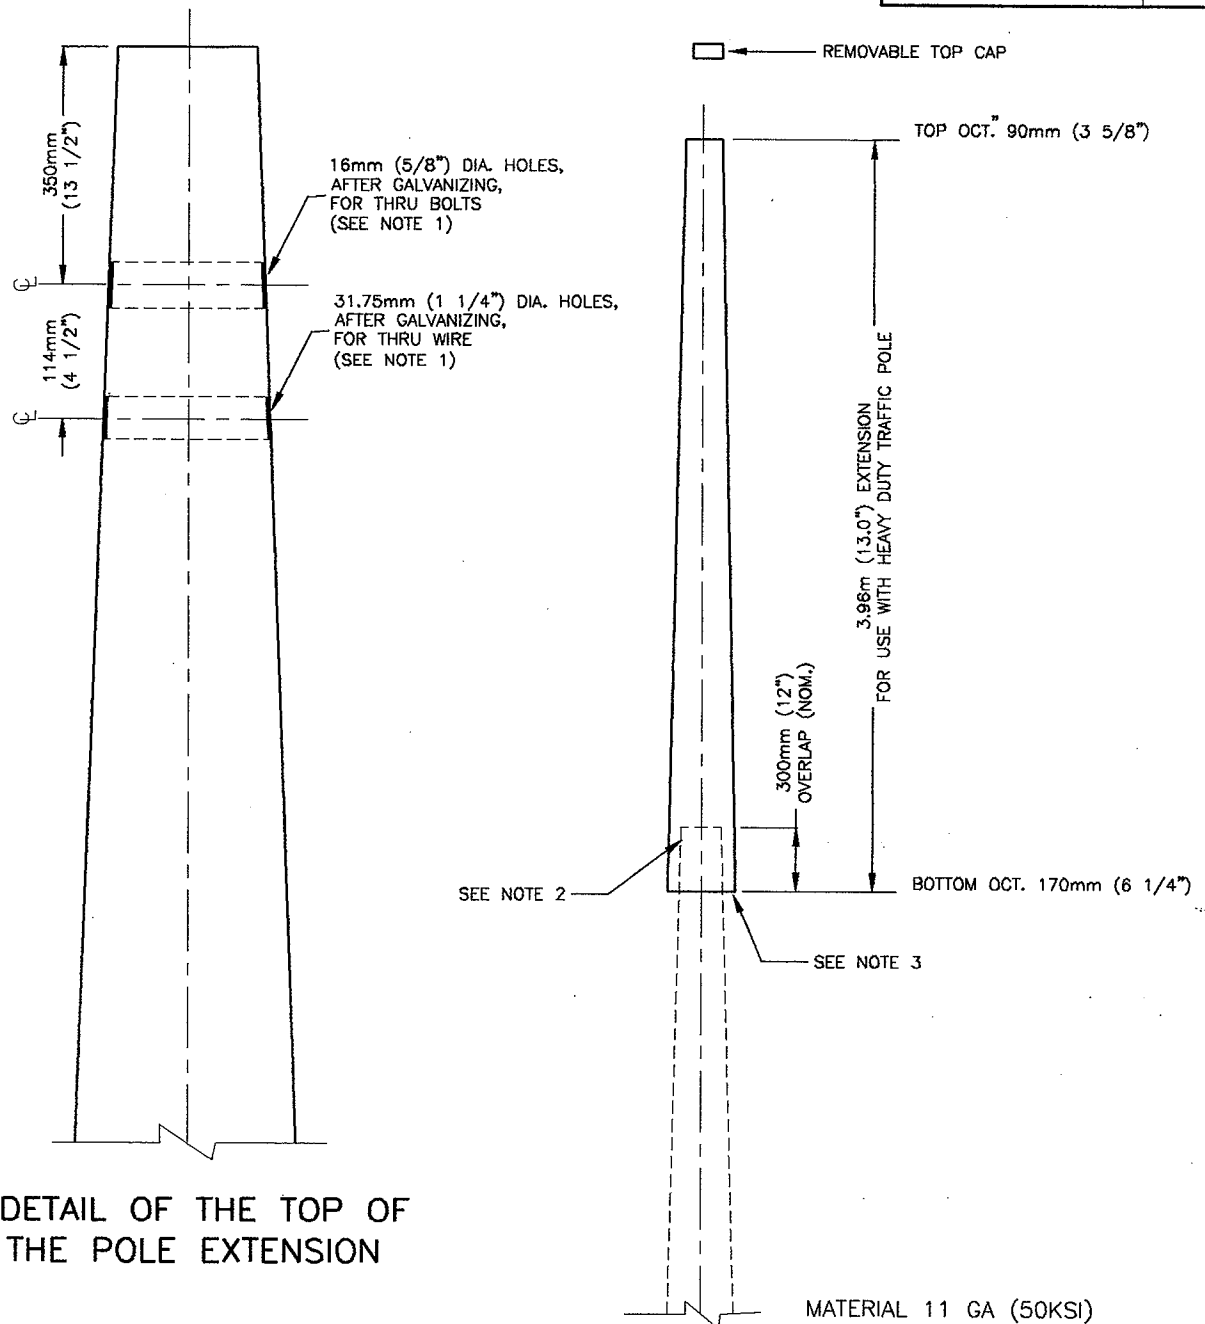

DETAIL OF THE TOP OF
THE POLE EXTENSION

NOTES:

- 1) HOLES TO BE DRILLED BEFORE POLE EXTENSION IS GALVANIZED.
- 2) ALL ACROSS THE FACE MEASUREMENTS AT THE TOP OF THE POLE MUST NOT BE LESS THAN 143mm (5 3/8") OR GREATER THAN 146mm (5 3/4").
- 3) ALL ACROSS THE FACE MEASUREMENTS AT THE BOTTOM OF THE POLE EXTENSION MUST NOT BE LESS THAN 159mm (6 1/4") OR GREATER THAN 165mm (6 1/2").
- 4) POLES AND/OR EXTENSIONS NOT MEETING THESE TOLERANCES WILL NOT BE ACCEPTED.

APPROVED

J. Eickelbaum
DIRECTOR OF ENGINEERING

DATE:

June 23/98

CITY OF BURLINGTON
ENGINEERING DEPARTMENT

TRAFFIC POLE EXTENSION

METRIC
SCALE: N.T.S.

DWG. NO.
S-322