
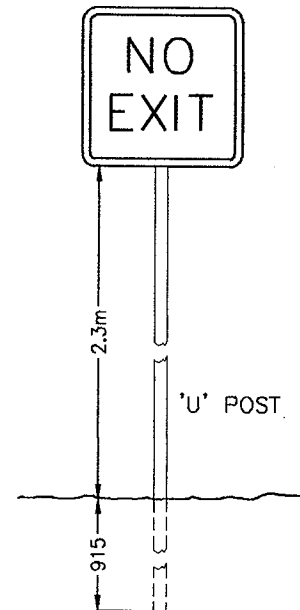
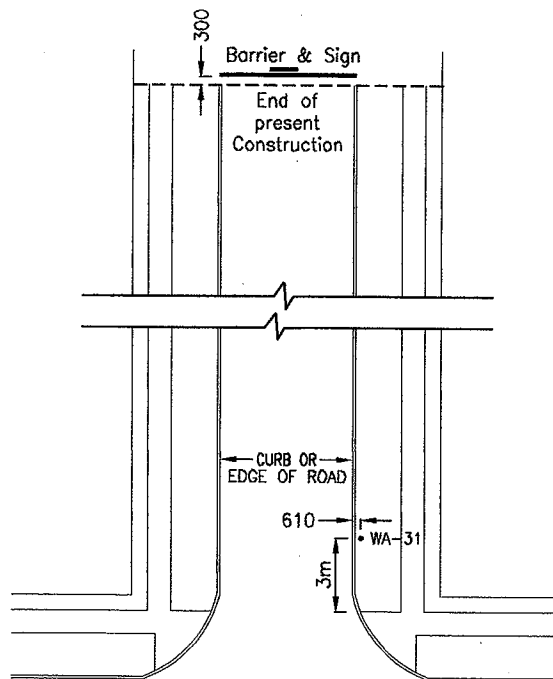


DATE: JUNE/98

REV. 2

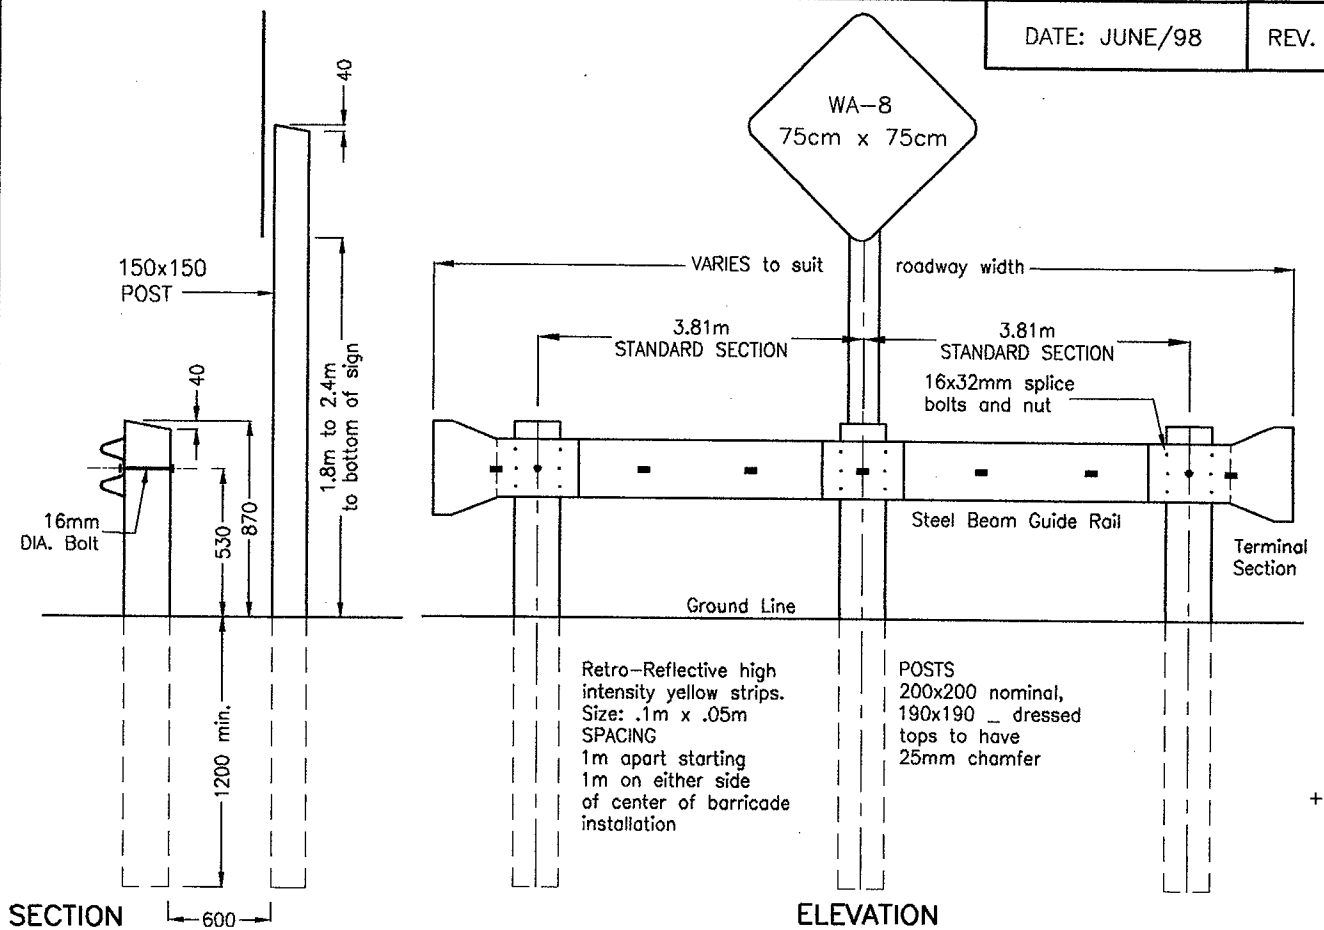

DIMENSIONS IN mm EXCEPT AS NOTED

APPROVED

DIRECTOR OF ENGINEERING

DATE: June 23/98

CITY OF BURLINGTON
ENGINEERING DEPARTMENT

STREET BARRIER AND SIGNS

METRIC

SCALE: N.T.S.

DWG. NO.

S-328