




VARIES 60cm or 90cm

CITY STANDARD

COLOUR SCHEME: REFLECTIVE
GOLD WITH BLUE MESSAGE

NAME OF COMMUNITY

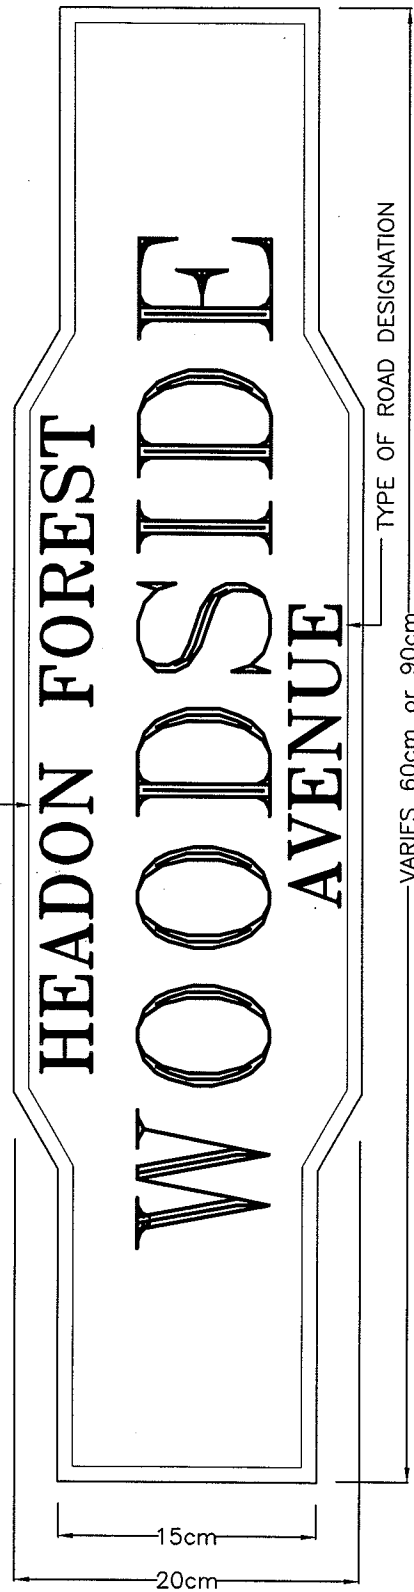

VARIES 60cm or 90cm

ALTERNATE STANDARD

COLOUR SCHEME: REFLECTIVE
GREEN WITH WHITE MESSAGE

APPROVED

DIRECTOR OF ENGINEERING

DATE:

Sept. 6/05

CITY OF BURLINGTON
ENGINEERING DEPARTMENTSTREETSCAPE STYLE
STREET NAME SIGN

METRIC

SCALE: N.T.S.

DWG. NO.

S-330