


DATE: APRIL 2005

REV 9

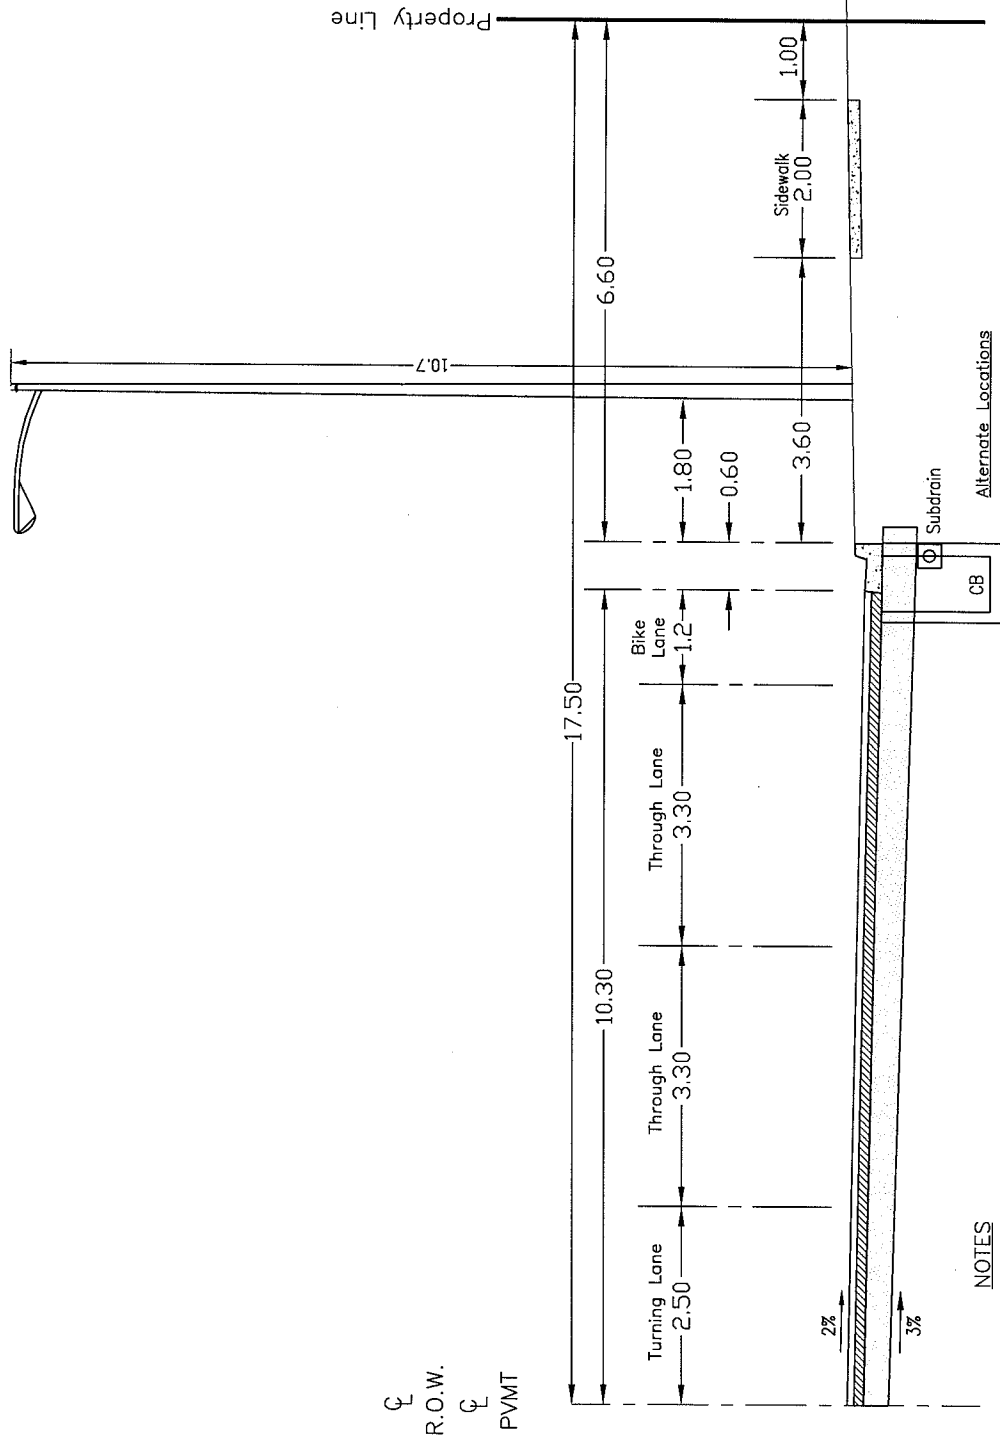

NOTES

1. Roadbase to be Min.:
40mm min. HL3 Top Asphalt
90mm HL8 Base Asphalt
150mm Granular A
Min. 300mm Granular B Type II
Min. 150mm Topsoil and No.1 Nursery Sod to be used for Boulevards
2. Min. 150mm Topsoil and No.1 Nursery Sod to be used for Boulevards
3. Min. Cover over Storm Sewer:
Up to 450mm Dia. Pipe = 1.25m
Above 450mm Dia. Pipe = 1.00m
4. For Utility Pedestal Locations see Std. S-117 & S-117A.

DIMENSIONS IN m EXCEPT AS NOTED.

APPROVED

J. Eide
DIRECTOR OF ENGINEERING

DATE:

May 6/05

CITY OF BURLINGTON
ENGINEERING DEPARTMENT

STANDARD ROADWAY SECTION
FOR 35m ROAD ALLOWANCE

METRIC
SCALE: N.T.S.

DWG. NO.

S-35